


TOTAL AREA	87,997 S.F.	2.020 AC.
AREA IN EXISTING R/W	2,335 S.F.	0.054 AC.
AREA TO BE ACQUIRED	2,942 S.F.	0.067 AC.
AREA REMAINING	82,720 S.F.	1.899 AC.
AREA - PERMANENT POLE EASEMENT	40 S.F.	0.001 AC.
AREA - TEMPORARY CONST. EASEMENT	1,730 S.F.	0.040 AC.

NOTE:
PROPERTY CORNERS SHOWN AS OPEN CIRCLES WERE LOCATED BY ACTUAL SURVEY. BEARINGS AND DISTANCES SHOWN IN PARENTHESES ARE BASED ON DEED INFORMATION.

THIS PLAT WAS PREPARED UNDER MY SUPERVISION.

Charles E. Good
N.C. REG. LAND SURVEYOR NO. L-1138

THIS MAP WAS PREPARED FOR THE PURPOSE OF ACQUIRING RIGHT-OF-WAY AND/OR AN EASEMENT ONLY, AND IS NOT INTENDED TO BE A BOUNDARY SURVEY OF THE PROPERTY SHOWN.

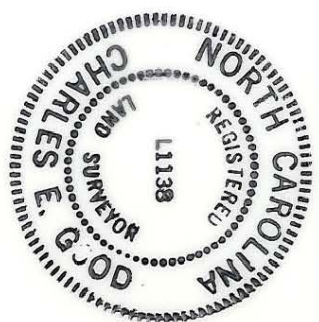

<p>CHARLOTTE ENGINEERING DEPARTMENT</p>		JOB NO.	512-88-128
<p>SARDIS ROAD WIDENING PROJECT</p>		FILE NO.	
<p>Property of MARTHA W. COCHRAN</p>		SHEET	124
<p>4-30-91 OWNER DRAWN BY RWGA CHECKED BY SURVEY SUPERVISOR</p>		DATE	12-11-90
<p>SCALE 1"=100'</p>		OF	

189-064-09