

(34)
 KENNETH FRED SIGMON
 TAX CODE 189-091-01
 DEED 1669-528

(33)

TAX CODE 189-103-02
 LOT 2
 MAP BOOK 14 PAGE 427

ALTON C. HUNNICUTT & WIFE
 MARGARET B.
 TAX CODE 189-103-01
 DEED 4455-464 LOT 1
 MAP BOOK 14 PAGE 427
 TOTAL AREA 13,047.12 SQ.FT. 0.30 AC.
 AREA 2' PERM. UTILITY EASEMENT
 231.78 SQ.FT. 0.005 AC.
 AREA CONST. EASEMENT 748.00 SQ.FT.
 0.017 AC.

2' PERM.
 UTILITY
 EASEMENT

MONROE ROAD

FOX RUN DRIVE

EXIST. R.I.W.

EXIST. R.I.W.


EXIST. R.I.W.


NOTE: Property corners shown circled were located by actual survey. Bearings and distances shown in parenthesis are based on deed information.

This map was prepared for the purpose of right of way or easement acquisition only, and is not intended to be a boundary survey of the property shown.

This plot was prepared under my supervision. *Leonard G. Fletcher*

N.C. Reg. Surveyor No. L-2974

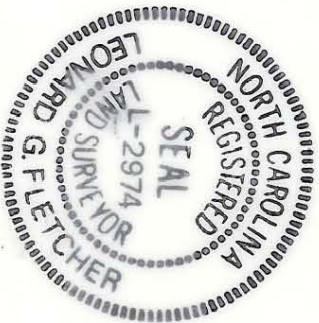

 CHARLOTTE ENGINEERING DEPARTMENT		JOB NO.	
REVISIONS		FILE NO.	
PROP. 2' PERMANENT UTILITY EASEMENT TO BE ACQUIRED BY THE CITY OF CHARLOTTE		SHEET 33 OF 60	
PROPERTY OF ALTON C. HUNNICUTT & WIFE MARGARET B.		DATE DEC. 1988	
DRAWN BY <i>MW/MW</i> CHECKED BY <i>LGF</i>		SCALE 1" = 30'	

189-103-01