

Z PER DEED 2773-121

NESTLE WAY

BURLWOOD ROAD

~60.00~

R=190.00'
125.67'

170.97' total
45.30'

S46°21'40"E
60.00'

76.83' total
16.83'

35.90'
M. 20' 0.03"

2

189-184-20

JACK M. ZEIGLER & WF. SARAH G.
DEED 2773-121

Total Area 15,008 S.F.
Area Taken 768 S.F.
Area Remaining 14,240 S.F.

7/17/85
R/W SIGNED
D.B. 5053-317

3

JACK ZEIGLER WF. SARAH
DEED 2758-219

This map was prepared for the purpose of right of way or easement acquisition only, and is not intended to be a boundary survey of the property shown.

FRANK C. COCKINOS
DEED 2296-291


N54°29'49"W
259.63'

S64°49'00"E
27.00'


S40°28'00"E
117.00'

JOHN WOLHAR & WF. JEAN
DEED 3172-623

This plat was prepared under my supervision *Stephen A. Billiet*
N. C. Reg. Surveyor No. L-1785

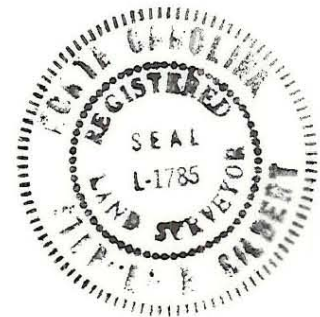

JAMES HALL, SR.
DEED 4411-976

		CHARLOTTE ENGINEERING DEPARTMENT	
REVISIONS		PROPOSED R/W BURLWOOD ROAD	
DRAWN BY MAH		PROPERTY OF JACK ZEIGLER & WF. SARAH	
CHECKED BY <i>DEA</i>		DATE 1/9/85	
<i>Stephen A. Billiet</i> CITY ENGINEER		SCALE 1"=30'	
		JOB NO. 512-84 -073 FILE NO.	SHEET 2 OF 3