

④

APPLE VILLAGE HOMEOWNERS ASSOC. INC.  
TAX CODE 189-242-35  
DEED 4319-364

①

N. C. D. O. T.  
TAX CODE 189-242-36  
TOTAL AREA = 13,500.00 SQ. FT. 0.31 AC.  
AREA 2 PERM. UTILITY EASE. = 202.78 SQ. FT. 0.0047 AC.  
AREA CONST. EASE. = 1310 SQ. FT. 0.03 AC.

②

SOUTHERN BELL  
TAX CODE 189-242-43  
DEED 1652-113





NOTE: Property corners shown circled were located by actual survey. Bearings and distances shown in parenthesis are based on deed information.

This map was prepared for the purpose of right of way or easement acquisition only, and is not intended to be a boundary survey of the property shown.

This plat was prepared under my supervision. *James D. Fletcher*

N.C. Reg. Surveyor No. L-2974

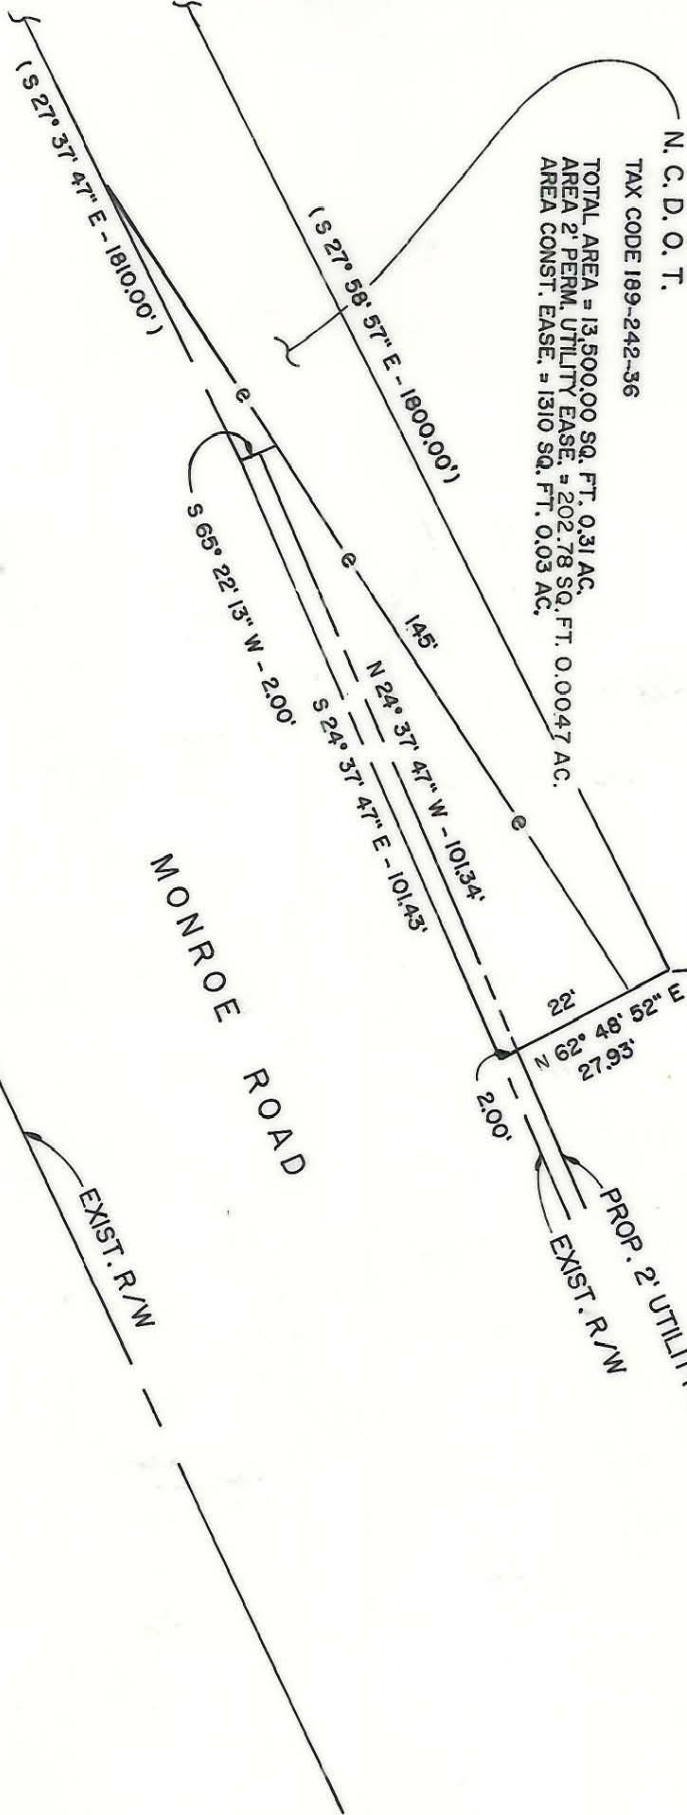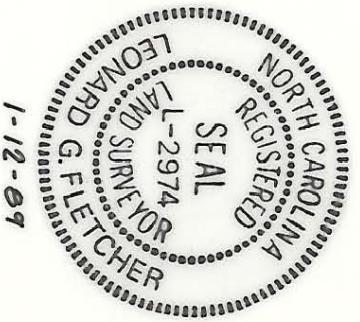

EXIST. R/W

PROP. 2' UTILITY EASE  
EXIST. R/W



CHARLOTTE  
ENGINEERING DEPARTMENT

REVISIONS

PROP. 2' PERMANENT UTILITY EASEMENT TO BE ACQUIRED BY THE CITY OF CHARLOTTE

PROPERTY OF  
N. C. D. O. T.

DRAWN BY: *AWV/NMW*  
CHECKED BY: *LOF*

DATE: JAN. 1989 SCALE: 1" = 30'

JOB NO.	FILE NO.	SHEET	OF
		1	60

189-242-36