

GREENGATE

LANE

R=75.00  
A=10.55

N 73°-25'-20"E

81.54

R=75.00  
A=59.00

R=50.00  
A=41.00

G. L. ADAMS  
65  
37

N 6°-23'-57"W  
162.84

Tax Code  
189-271-64  
GARLAND A. STONE  
4294-787  
M.B. 19 PG. 62  
BLOCK 1 LOT 36  
TOTAL AREA 17640 S.F.  
CONSTR. — 0.405 AC.  
ESM'T. — 0.010 AC.

TEMPORARY

N 15°-46'-18 W Total 209.28

EXIST. 10'  
DRAINAGE ESM'T.

J. W. DICKENS  
63  
34

S 16°-34'-40"E  
210.00

EXIST. 10' DRAINAGE ESM'T.

MERCER  
01

20' 29  
00' 01 11

0.1  
0.1  
0.1

90


M. 02-52-02 S  
FORREST


SUMNER

91

This map was prepared for the purpose of right of way or easement acquisition only, and is not intended to be a bound- any survey of the property shown.

This plat was prepared under my supervision  
*Stephen A. Gilbert*  
N. C. Reg. Surveyor No. L-1785

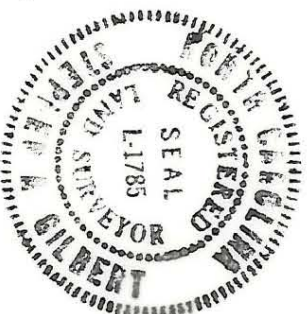

 <b>CHARLOTTE</b> ENGINEERING DEPARTMENT		JOB NO.
CONST'R. ESM'T. <b>CITY OF CHARLOTTE</b>		FILE NO.
REVISIONS 1-21-86 NDR/MS	PROPERTY OF <b>G. A. STONE</b>	SHEET 3
DRAWN BY MS CHECKED BY DPH	DATE 12-4-84 SCALE 1" = 30'	OF 4

189-271-64