

I, GLENN E. GAMBLER, CAP, THAT THIS PLAT WAS PREPARED UNDER MY SUPERVISION AND THAT THE PLAT WAS PREPARED FOR THE PURPOSE OF ACQUISITION OF EASEMENTS ONLY AND IS NOT INTENDED TO BE A BOUNDARY SURVEY OF THE PROPERTY SHOWN.

GLENN E. GAMBLER
REGISTERED SURVEYOR
NOVEMBER 17, 2010

I, _____, REVIEW OFFICER OF MECKLENBURG COUNTY, CERTIFY THAT THE MAP OR PLAT TO WHICH THIS CERTIFICATION IS AFFIXED MEETS ALL STATUTORY REQUIREMENTS FOR RECORDING.


REVIEW OFFICER _____ DATE _____

NOTES:
1) BEARINGS AND DISTANCES SHOWN ARE BASED UPON PARKVIEW EAST SECTION III MB. 15 PG. 499.

TOTAL AREA 13291 SQ. FT.
TEMP. CONSTRUCTION EASEMENT = 1478 SQ. FT.
AREA REMAINING = 13291 SQ. FT.

Plans Prepared By:

MEADE GUNNELL
engineering & surveying p.c.
19810-A West Catawba Avenue
Cornellus, N.C. 28031
704-655-7290 704-655-7291 (fax)

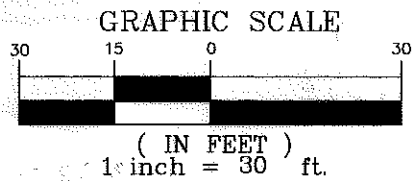

REVISIONS	
DATE	DESCRIPTION
12/22/09	REVISED TEMP. CONSTRUCTION ESM'T
02/17/10	ADDED DIMENSIONS

LINE TABLE

LINE	LENGTH	BEARING
L1	22.72	N64°20'01"E
L2	14.53	N01°20'18"E
L3	41.27	N74°16'30"E
L4	19.34	N70°59'41"E

CURVE TABLE

CURVE	LENGTH	RADIUS	CHORD	CHORD BEARING
C1	20.71'	426.43'	20.71'	N68°42'16"E

CHARLOTTE
ENGINEERING & PROPERTY MANAGEMENT

Project Name
EAST FOREST N.I.P.

Property Owner
ANNE SHELLEY

Address
1015 MCLAUGHLIN DRIVE

Parcel
26

512-07-027
PROJECT NO.

080501
JOB NO.

1"=30'
SCALE

08/04/09
DATE

CEG
PREPARED BY

ACQUISITION BY DB 25599 PG 835