

LEO A. KIRKMAN & WIFE JANET H.  
 TAX CODE 191-034-24  
 DEED 3946-155 LOT 114  
 MAP BOOK 17 PAGE 343  
 TOTAL AREA 17,500.00 SQ. FT. 0.40 AC.  
 AREA 2' PERM. UTILITY EASE. 321.75 SQ. FT. 0.007 AC.  
 AREA CONST. EASE. 1500.50 SQ. FT. 0.034 AC.

HARRY E. MYLES  
 TAX CODE 191-034-25  
 DEED 4203-269 LOT 113  
 MAP BOOK 17 PAGE 343

TAX CODE 191-034-23  
 LOT 115  
 MAP BOOK 17 PAGE 343




NOTE: Property corners shown circled were located by actual survey. Bearings and distances shown in parenthesis are based on deed information.

This map was prepared for the purpose of right of way or easement acquisition only, and is not intended to be a boundary survey of the property shown.

This plat was prepared under my supervision. *Leonard G. Fletcher*

N.C. Reg. Surveyor No. L-2974

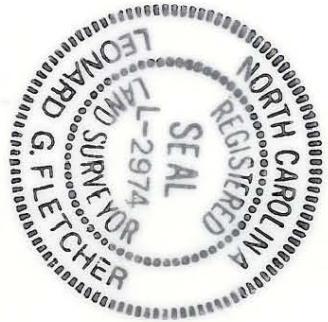

ACQUIRED 8/24/89  
*Deed 6096-58*

		CHARLOTTE ENGINEERING DEPARTMENT	
REVISIONS		JOB NO.	
PROP. 2' PERMANENT UTILITY EASEMENT TO BE ACQUIRED BY THE CITY OF CHARLOTTE		FILE NO.	
PROPERTY OF LEO A. KIRKMAN & WIFE JANET H.		SHEET 47 OF 60	
DRAWN BY <i>aur/psw</i> CHECKED BY <i>ZGF</i>		DATE NOV. 1989 SCALE 1" = 30'	

191-034-24