

VICINITY MAP
NO SCALE

LEGEND

TEMPORARY CONSTRUCTION EASEMENT	-----
RIGHT OF WAY	-----
PROPERTY LINE FROM DEED	-----
PERMANENT SIDEWALK/UTILITY EASEMENT	-----
EIR EXISTING IRON ROD (AS DESCRIBED)	o

I, _____ REVIEW OFFICER OF MECKLENBURG COUNTY, CERTIFY THAT THE MAP OR PLAT TO WHICH THIS CERTIFICATION IS AFFIXED MEETS ALL STATUTORY REQUIREMENTS FOR RECORDING.


REVIEW OFFICER _____ DATE _____

NOTES:
1) BEARINGS AND DISTANCES SHOWN ARE BASED UPON PARKVIEW EAST SECTION III MB. 16 PG. 87.

TOTAL AREA 13360 SQ. FT.
TEMP. CONSTRUCTION EASEMENT = 1590 SQ. FT.
AREA REMAINING = 13360 SQ. FT.

Plans Prepared By:

MEADE GUNNELL
engineering & surveying, p.c.
19810-A West Catawba Avenue
Cornelius, N.C. 28031
704-655-7290 704-655-7291 (fax)

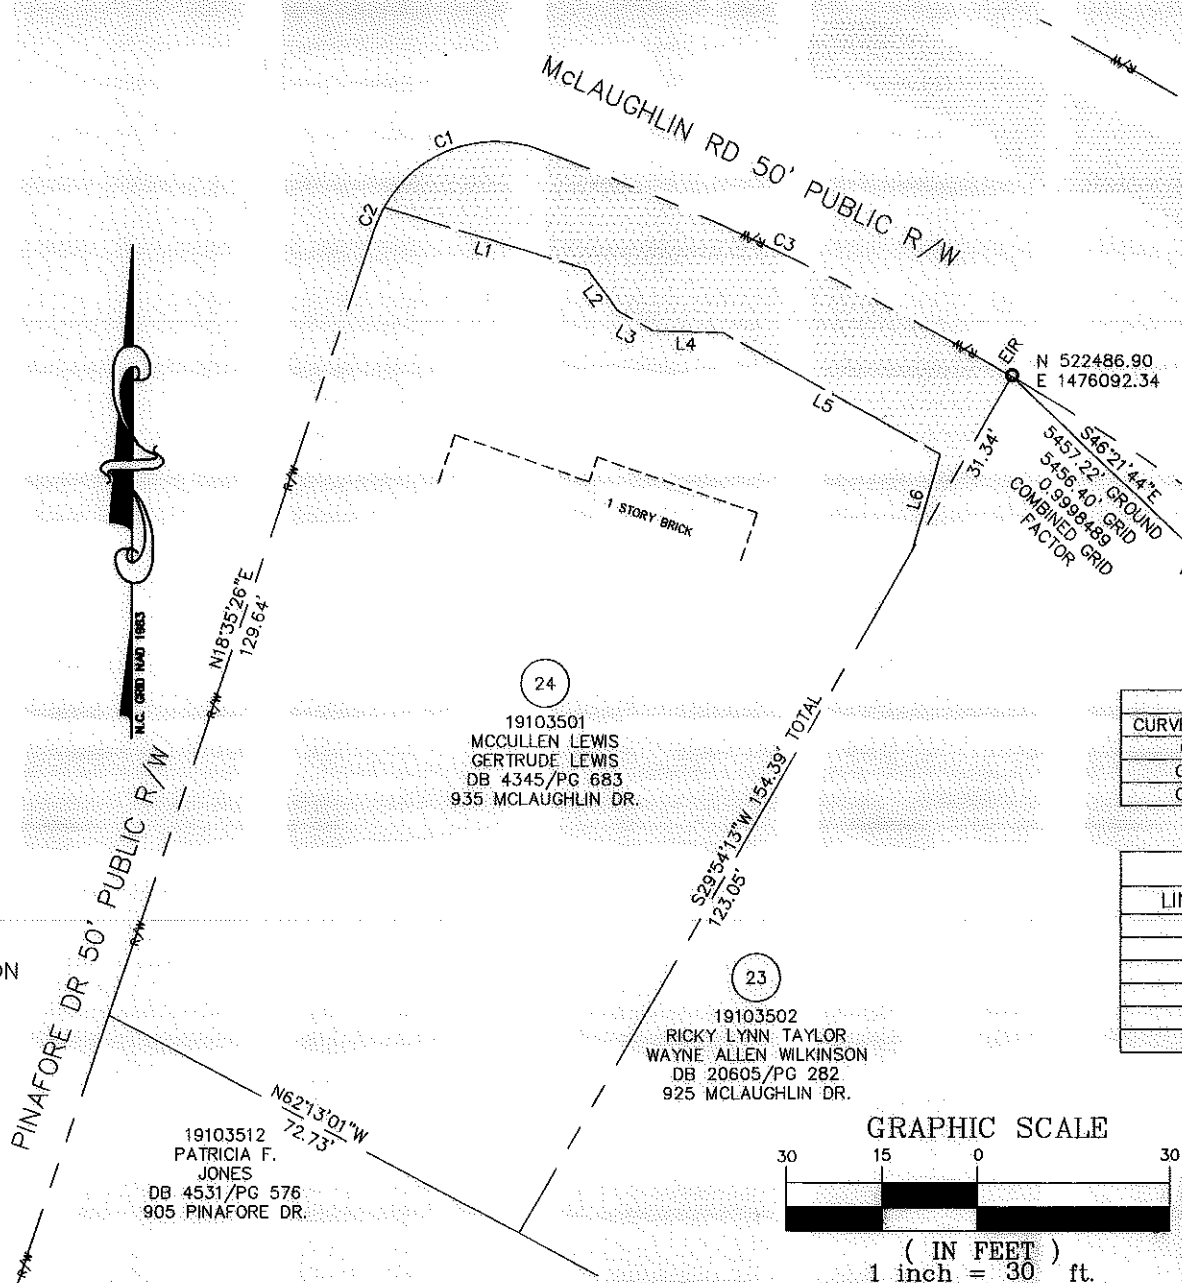

I, GLENN E. GAMBLE, CERTIFY THAT THIS PLAT WAS PREPARED UNDER MY SUPERVISION AND THAT THE PLAT WAS PREPARED FOR THE PURPOSE OF ACQUISITION OF EASEMENTS ONLY, AND IS NOT INTENDED TO BE A BOUNDARY SURVEY OF THE PROPERTY SHOWN.


NC PLS L-3276 DECEMBER 22, 2009

SEAL
L-3276
GLENN E. GAMBLE
LAND SURVEYOR

NCGS "M 086"
N: 518721.46
E: 1480041.22

CURVE TABLE				
CURVE	LENGTH	RADIUS	CHORD	CHORD BEARING
C1	28.48'	20.00'	26.14'	S69°47'45"W
C2	3.63'	20.00'	3.63'	S23°47'37"W
C3	82.08'	479.76'	81.98'	N64°30'14"W

LINE TABLE		
LINE	LENGTH	BEARING
L1	33.37	S73°11'04"E
L2	7.92	S36°27'18"E
L3	6.32	S59°45'56"E
L4	11.08	S88°25'55"E
L5	38.95	S60°57'20"E
L6	15.63	S16°09'20"W

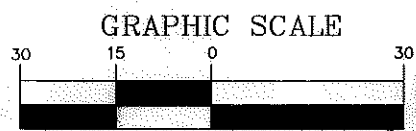

REVISIONS	
DATE	DESCRIPTION
12/22/09	REVISED TEMP. CONSTRUCTION ESM'T

CHARLOTTE
ENGINEERING & PROPERTY
MANAGEMENT

080501
JOB NO.

09/30/09
DATE

Project Name
EAST FOREST N.I.P.

Property Owner
**McCULLEN LEWIS
GERTRUDE LEWIS**

Address
935 MCLAUGHLIN DRIVE

Parcel
24

512-07-027
PROJECT NO.

ACQUISITION BY DB 25601 PG 802