

EAST LAKE, LIMITED,
 A TENNESSEE LIMITED
 PARTNERSHIP
 DB 5710 PG 744

TOTAL AREA 43,827 SQ. FT. = 1.006 AC.
 PERM. DRAINAGE ESMT. 722 SQ. FT. = 0.017 AC.
 AREA REMAINING 43,105 SQ. FT. = 0.989 AC.
 TEMP. CONST. ESMT. = 317 SQ. FT. = 0.007 AC.

NOTES:
 PROPERTY LINE TAKEN FROM DEEDS AND PLATS OF RECORDS.
 THIS MAP WAS PREPARED FOR THE PURPOSE OF ACQUIRING AN EASEMENT ONLY, AND IS NOT INTENDED TO BE A BOUNDARY SURVEY OF THE PROPERTY SHOWN.
 PROPERTY CORNERS SHOWN CIRCLED WERE LOCATED BY ACTUAL SURVEY.



I, JAMES J. COBB, REGISTERED LAND SURVEYOR, CERTIFY THAT THIS MAP WAS DRAWN FROM AN ACTUAL FIELD SURVEY PERFORMED UNDER MY DIRECTION AND SUPERVISION, THAT THE RATIO OF PRECISION IS 2200, AND THAT THIS MAP CONFORMS TO GS 47-30 AS AMENDED.

WITNESS MY HAND AND SEAL THIS 13TH DAY OF FEBRUARY, 19 91

[Signature]
 REGISTERED LAND SURVEYOR
 NORTH CAROLINA
 MECKLENBURG COUNTY

I, MELANIE GUERDIO, A NOTARY PUBLIC OF MECKLENBURG COUNTY, DO HEREBY CERTIFY THAT JAMES J. COBB, REGISTERED LAND SURVEYOR, PERSONALLY APPEARED BEFORE ME THIS DAY AND ACKNOWLEDGED THE DUE EXECUTION OF THE FOREGOING CERTIFICATE.


WITNESS MY HAND AND SEAL, THIS 13TH DAY OF FEBRUARY, 19 91.

MY COMMISSION EXPIRES: 9-20-94

Melanie Guerdio
 NOTARY PUBLIC



ACQUISITION BY CITY
 RECORDED IN DEED BOOK
6609-520
 DATE 8/15/91

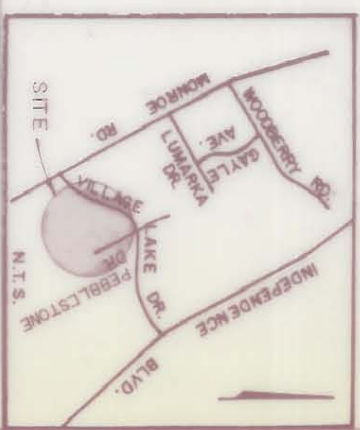

<p>CHARLOTTE ENGINEERING DEPARTMENT</p>	
PROPERTY TO BE ACQUIRED BY THE CITY OF CHARLOTTE	
PROPERTY OF BALVANTRAI B. DESAI	DATE: FEB. 13, 1991 SCALE: 1" = 50' SHEET: 98
DRAWN BY: BA CHECKED BY: JJC	TITLE NO.: 51290007