



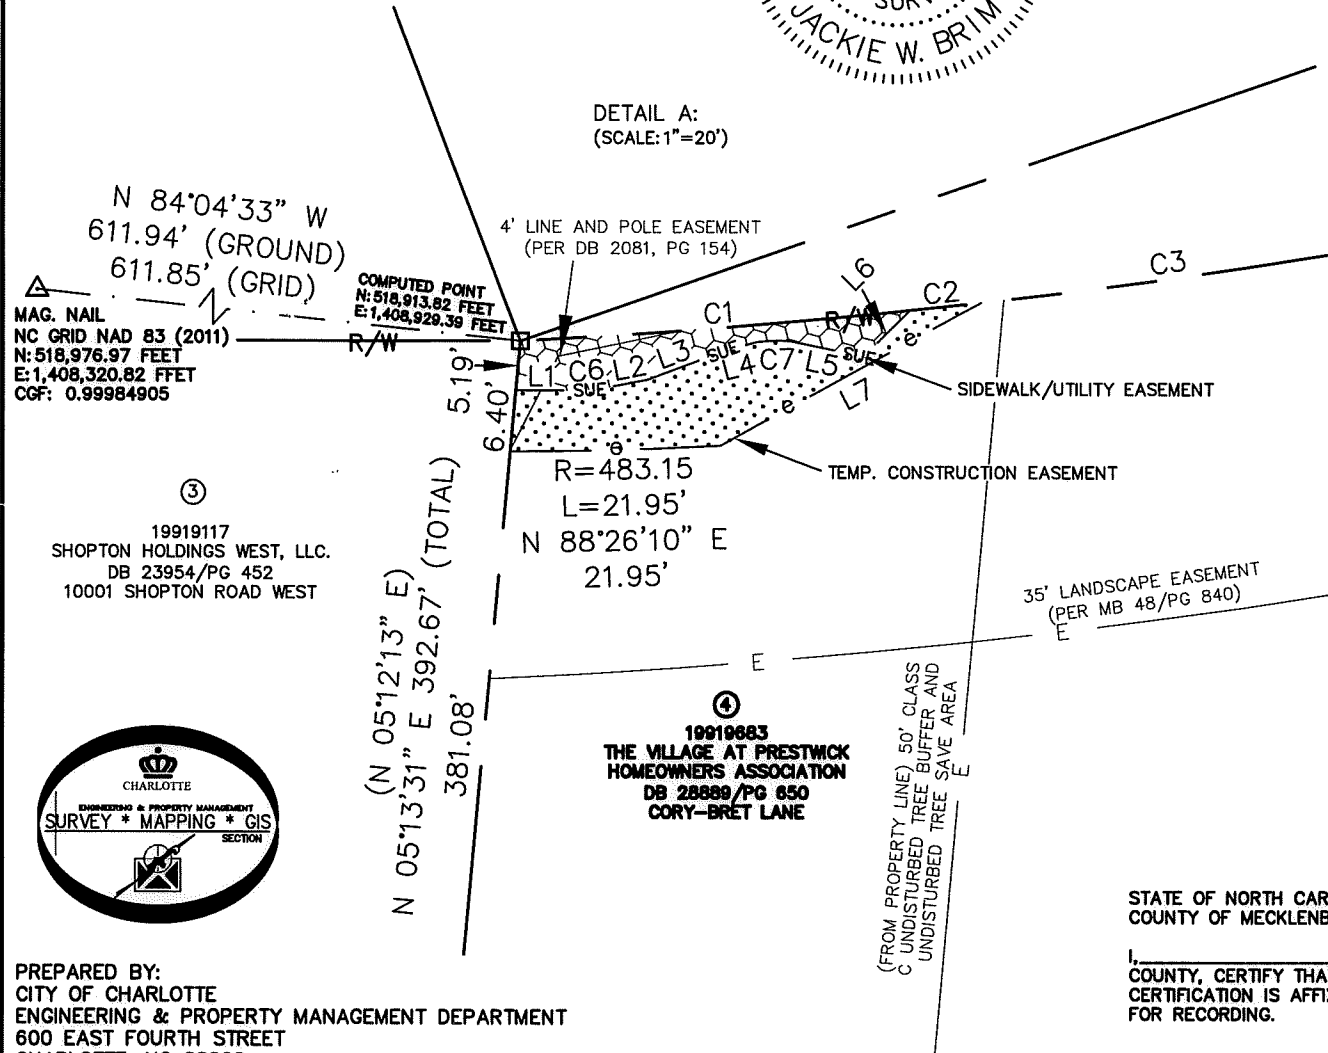

I, JACKIE W. BRIM, CERTIFY THAT THIS PLAT WAS PREPARED UNDER MY SUPERVISION AND THAT THE PLAT WAS PREPARED FOR THE PURPOSE OF ACQUISITION AND EASEMENTS ONLY, AND IS NOT INTENDED TO BE A BOUNDARY SURVEY OF PROPERTY SHOWN.


*Jackie W. Brim* 10-4-2016  
 JACKIE W. BRIM, NC P.L.S. L-4348 DATE

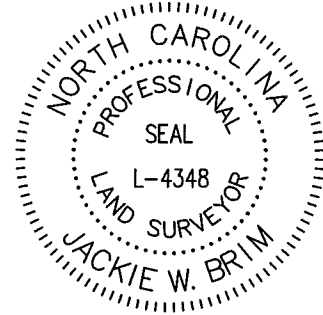

LINE	LENGTH	BEARING
L1	5.22'	S 90°00'00" E
L2	3.22'	N 79°06'53" E
L3	9.05'	N 69°44'16" E
L4	3.21'	N 75°49'03" E
L5	7.68'	S 77°59'24" E
L6	6.91'	N 45°41'31" E
L7	31.16'	N 61°19'44" E
(L8)	(3.69')	(N 11°52'21" W)
L9	---	S 11°51'02" E
(L10)	(91.00')	(N 78°07'39" E)
L11	---	S 78°08'58" W
(L12)	(88.33')	(N 11°52'21" W)

LINE	LENGTH	BEARING
L13	---	S 11°51'02" E
(L14)	(89.97')	(S 78°07'39" W)
L15	---	N 78°08'58" E
(L16)	(81.83')	(N 78°07'39" E)
L17	---	S 78°08'58" W
(L18)	(91.00')	(S 11°52'21" E)
L19	---	N 11°51'02" W
(L20)	(108.33')	(N 78°07'39" E)
L21	34.53'	S 77°47'17" W
L22	19.98'	S 77°53'20" W
L23	53.82'	S 77°50'08" W
(L24)	(91.00')	(N 11°52'21" W)
L25	91.31'*	S 11°51'02" E
(L26)	(9.36')	(N 78°07'39" E)
L27	9.30'	S 78°08'58" W
(L28)	(93.30')	(S 15°32'17" E)
L29	93.46'*	N 15°30'59" W
(L30)	(88.33')	(N 74°27'43" E)
L31	88.53'*	S 74°20'57" W
(L32)	---	(N 15°32'17" W)
L33	94.73'*	S 15°58'15" E

19919117  
 SHOPTON HOLDINGS WEST, LLC.  
 DB 23954/PG 452  
 10001 SHOPTON ROAD WEST

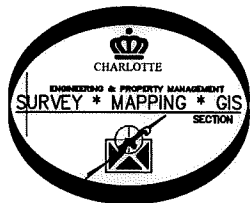

PREPARED BY:  
 CITY OF CHARLOTTE  
 ENGINEERING & PROPERTY MANAGEMENT DEPARTMENT  
 600 EAST FOURTH STREET  
 CHARLOTTE, NC 28202  
 704-336-2291

19919683  
 THE VILLAGE AT PRESTWICK  
 HOMEOWNERS ASSOCIATION  
 DB 28889/PG 650  
 CORY-BRET LANE

STATE OF NORTH CAROLINA  
 COUNTY OF MECKLENBURG

I, \_\_\_\_\_ REVIEW OFFICER OF MECKLENBURG COUNTY, CERTIFY THAT THE MAP OR PLAT TO WHICH THIS CERTIFICATION IS AFFIXED MEETS ALL STATUTORY REQUIREMENTS FOR RECORDING.

REVIEW OFFICER \_\_\_\_\_ DATE \_\_\_\_\_

		<b>CHARLOTTE</b>	
ENGINEERING & PROPERTY MANAGEMENT DEPARTMENT			
REVISIONS		<b>SHOPTON RD WEST SIDEWALK PROJECT</b>	JOB NO. PM51216065
			FILE NO. 199-196-83
SCALE 1"=80' 		PROPERTY OF: THE VILLAGE AT PRESTWICK HOMEOWNERS ASSOCIATION CHARLOTTE, MECKLENBURG CO., NC	SHEET 2
			OF 2
DRAWN BY LG	CHECKED BY JWB	SURVEY SUPVR.	
K:\AutoCad\En_su-LD4\215040-ShoptonRoadWest\dwg\ShoptonRoadWest-C3D2013.dwg			

DB 31638-90