

C. H. POST
DEED BOOK 1697 PAGE 439

WINDSONG TRAILS
MAP BOOK 3 PAGE 97


WINDSONG TRAILS
MAP BOOK 15 PAGE 77

JOHN CROSLAND CO.
DEED BOOK 2475 PAGE 473

NORTH BASE ON
WINDSONG TRAIL MAP 15 PG. 97



CHARLOTTE PARK AND RECREATION COMMISSION

DEED BOOK 4056 PAGE 10
RAMBLEWOOD PARK
79.214 ACRES

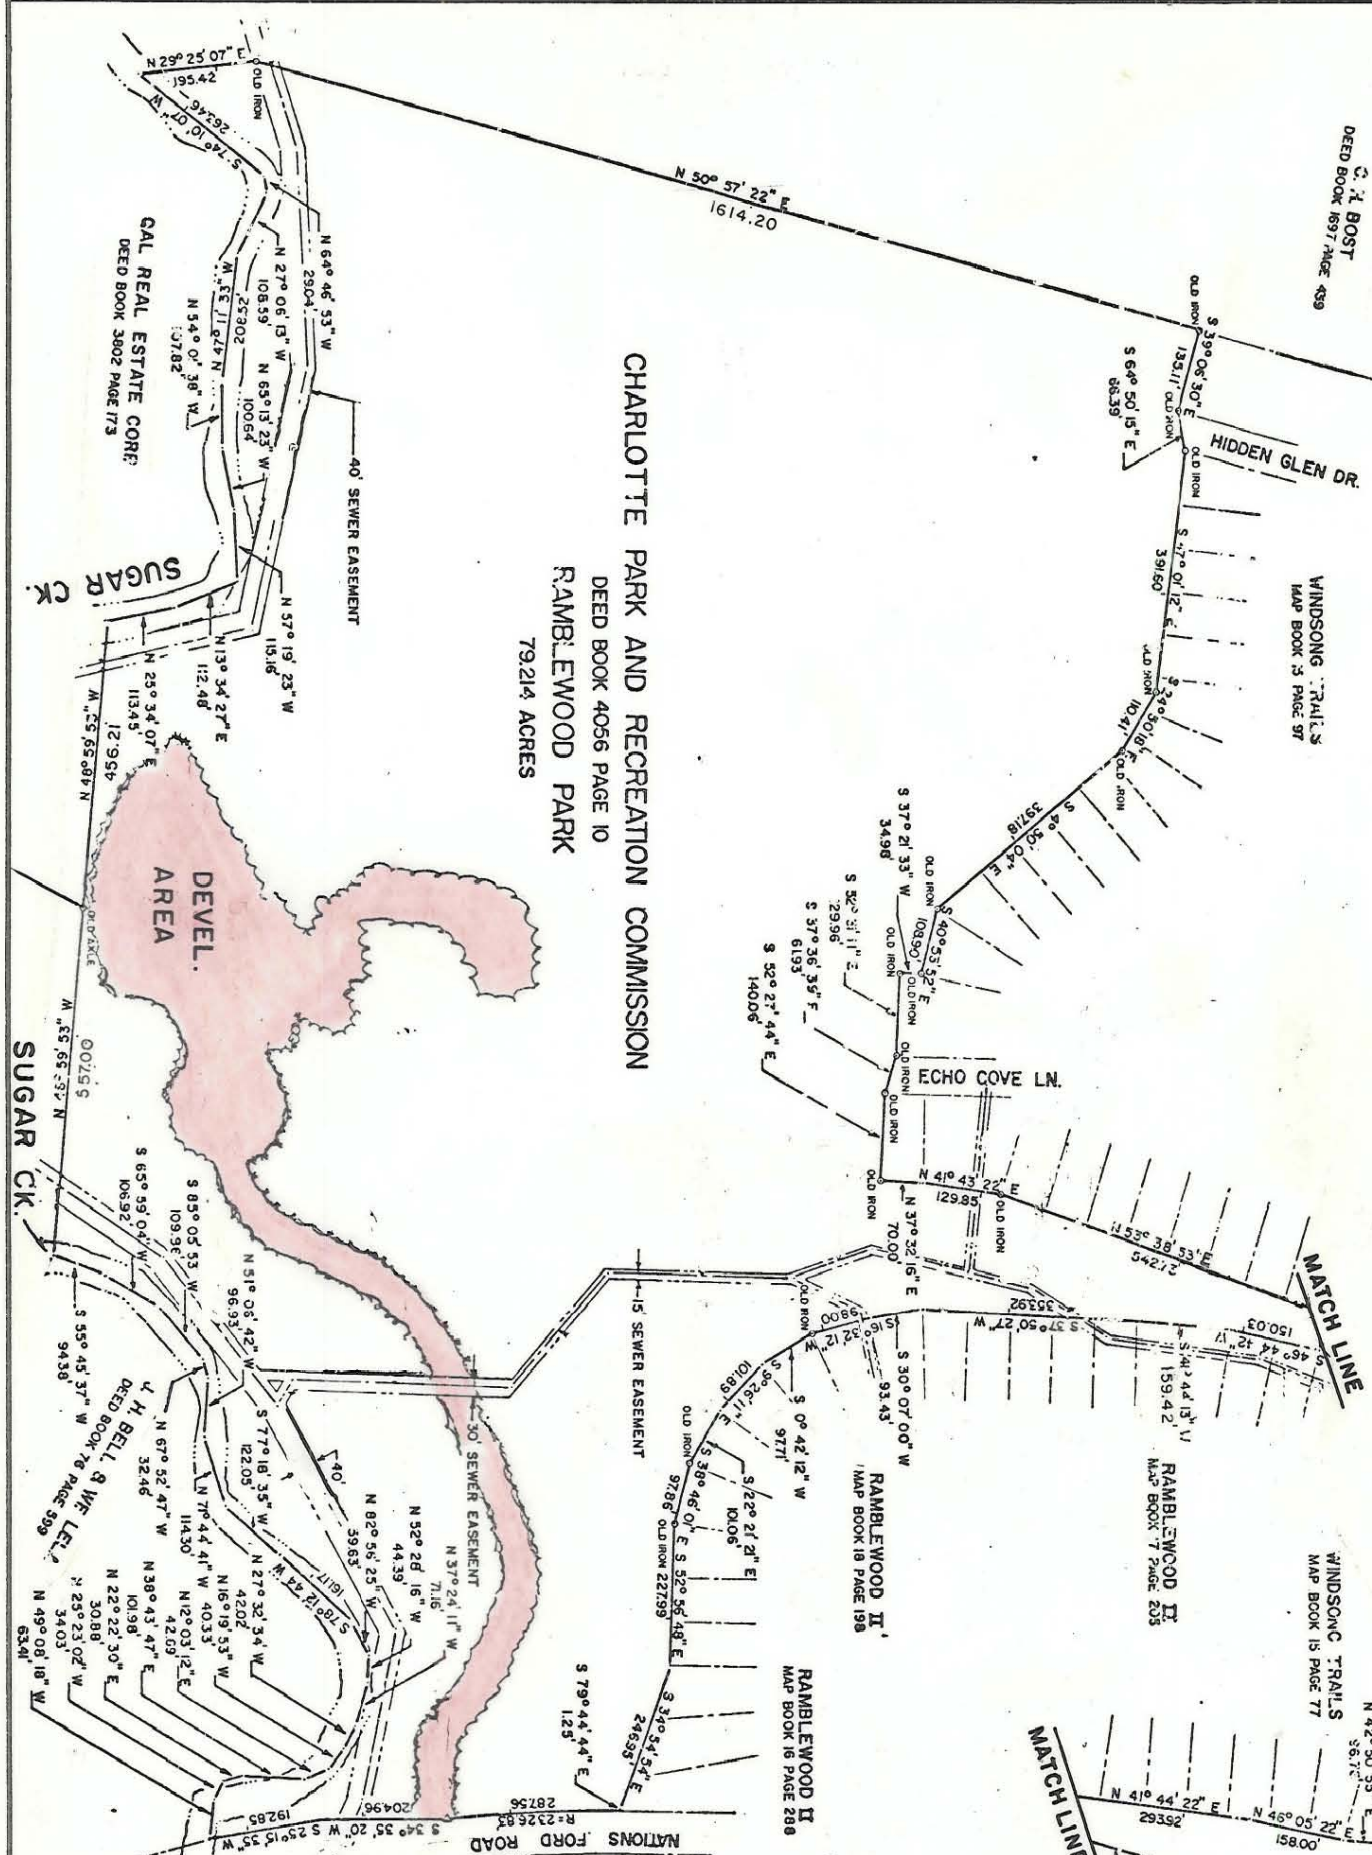

Not To Be Used As Boundary But For Purpose Of Showing
Park Area

This plat was prepared under my
supervision
Stephen Gilbert
N. C. Reg. Surveyor No. L-1785

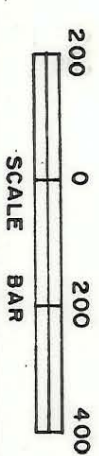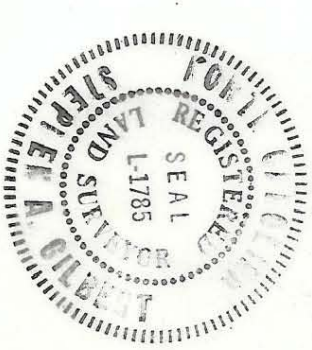

CHARLOTTE
ENGINEERING DEPARTMENT

RAMBLEWOOD PARK

PROPERTY OF
**CHARLOTTE PARK &
RECREATION DEPARTMENT**

REVISIONS	JOB NO.
DRAWN BY MS	FILE NO.
CHECKED BY SAC	SHEET 1 OF 1
DATE 6/11/81	SCALE

FILE 203-046-45