

PARCEL AREA = 158,088 SQ. FT. 3.63 AC.
 AREA PRESENTLY MAINTAINED = 3812 SQ. FT. 0.09 AC.
 NET EXIST. PARCEL AREA = 154276 SQ. FT. 3.54 AC.
 LESS ACQUIRED (FEE SIMPLE) = 912 SQ. FT. 0.02 AC.
 REMAINING = 153,364 SQ. FT. 3.52 AC.
 PROP. TEMP. CONST. ESMT. = 2,069 SQ. FT. 0.05 AC.

ED ELAM REALTY CO., INC
 & EVCO CONSTRUCTION CO. INC.
 DEED : 5446-374

ED ELAM REALTY CO., INC
 & EVCO CONSTRUCTION CO. INC.
 DEED : 5446-374

SELECTIVE
 ENTERPRISES INC.
 DEED : 5399-786


WESTINGHOUSE BLVD. -L-

CARPET ST.

34

35

37

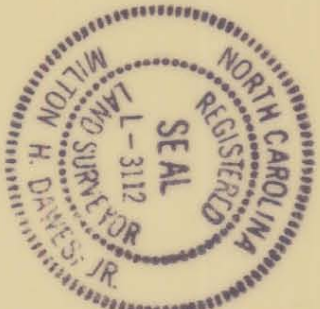

NOTE: Property corners shown circled were located by actual survey. Bearings and distances shown in parenthesis are based on deed information. Bearings are based on

N.C. COORDINATE SYSTEM

This map was prepared for the purpose of right-of-way or easement acquisition only, and is not intended to be a boundary survey of the property shown.

This plat was prepared under my supervision
 Milton H. Dawes, Jr.
 N.C. Reg. Surveyor No. L-3112

PARCEL ID # 205-53-01

CHARLOTTE
 ENGINEERING DEPARTMENT

WESTINGHOUSE
 BLVD. PHASE IV

ED ELAM REALTY CO., INC.
 & EVCO CONSTRUCTION
 CO., INC.

| | |
|--------------------|-------------|
| REVISIONS | JOB NO. |
| DRAWN BY SH | FILE NO. |
| CHECKED BY | SHEET 35A/2 |
| DATE SEPT. 5, 1990 | OF |
| SCALE 1" = 100' | |

203-05C-98 AND 205-53-06