


47

INDUSTRIAL FIRE PROTECTION CO.
DEED : 2604-497

46

INDUSTRIAL PIPING INC.
DEED : 3781-598

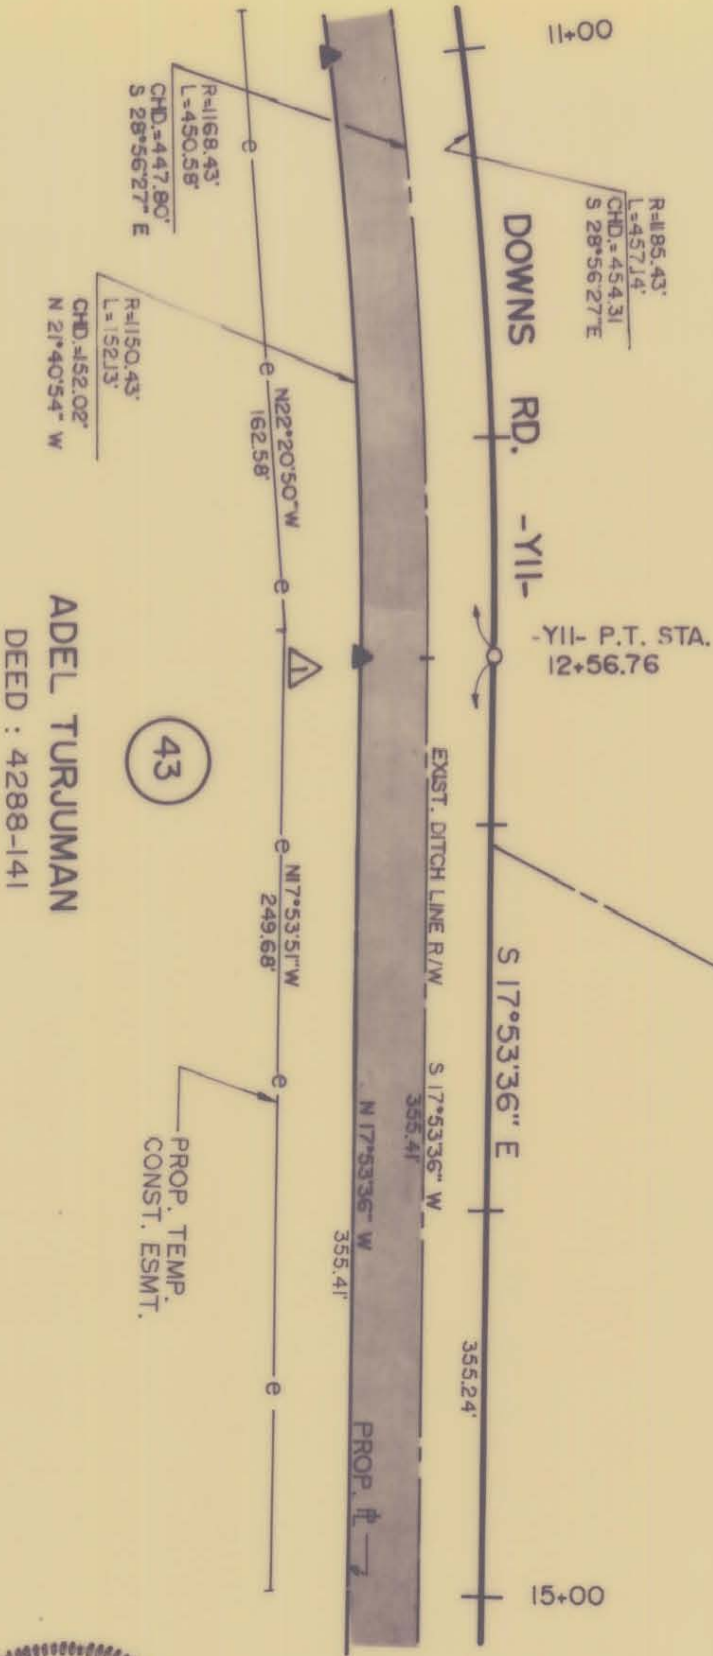

ADDEL TURJUMAN
DEED : 4288-141

43

PROP. TEMP. CONST. ESMT.

PROP. ACQUISITION



N.C. COORDINATE SYSTEM

NOTE: Property corners shown circled were located by actual survey. Bearings and distances shown in parenthesis are based on deed information. Bearings are based on

This map was prepared for the purpose of right-of-way or easement acquisition only, and is not intended to be a boundary survey of the property shown.

This plat was prepared under my supervision

N.C. Reg. Surveyor No. L-3112

PARCEL ID.# 205-051-21

CHARLOTTE
ENGINEERING DEPARTMENT

WESTINGHOUSE
BLVD, PHASE IV

ADDEL TURJUMAN

REVISIONS	6-19-91 ESMT. REV.	JOB NO.	
DRAWN BY	SH	FILE NO.	
CHECKED BY		SHEET	43D/5.
DATE	SEPT. 5, 1990	OF	

SCALE 1" = 50'

205-053-20 AND 205-051-21