

**ALVIN C. TISDALE**  
DEED: 5110-171

**NATIONAL ENG.**  
DEED: 4630-175

ACQUISITION BY CITY  
RECORDED IN DEED BOOK  
**6963-210**


DATE **8-3-92**

NOTE: Property corners shown circled were located by actual survey. Bearings and distances shown in parenthesis are based on deed information. Bearings are based on

N.C. COORDINATE SYSTEM

This map was prepared for the purpose of fee simple, right-of-way or easement acquisition only, and is not intended to be a boundary survey of the property shown.  
This plat was prepared under my supervision  
*William B. Howard*

N.C. Reg. Surveyor No. L-3083

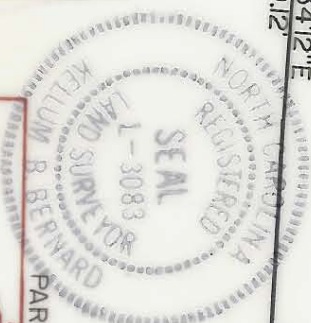

PARCEL ID # 205-141-04

**CHARLOTTE**  
ENGINEERING DEPARTMENT

**WESTINGHOUSE**  
BLVD.

PROPERTY OF:  
**VULCAN MATERIALS**  
COMPANY

REVISIONS  
1-11/90 - PARCEL ID

DRAWN BY TRH  
CHECKED BY KBB  
R. Dennis Howard  
SURVEY SUPERVISOR

DATE DEC 2, 1987

SCALE 1" = 50'

JOB NO.  
FILE NO.  
SHEET  
508/5  
OF

205-141-04 AND 205-061-29

