


NOTE: Property corners shown circled were located by actual survey. Bearings and distances shown in parenthesis are based on deed information. Bearings are based on

N.C. COORDINATE SYSTEM

This map was prepared for the purpose of fee simple, right-of-way or easement acquisition only, and is not intended to be a boundary survey of the property shown.

This plat was prepared under my supervision Allen E. Beck
10-27-87
N.C. Reg. Surveyor No. L-3028

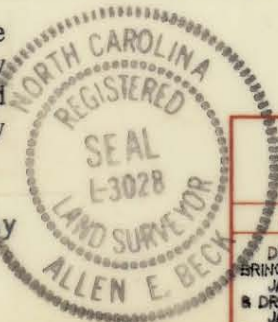

PARCEL AREA =	2,039,033	SF. 46.810	AC
LESS ACQUIRED=	120,526	SF. 2.767	AC
REMAINING =	1,918,507	SF. 44.043	AC.
PERM. DRAIN. ESMT. =	11,905	SF. 0.273	AC.
TEMP. CONST. ESMT. =	14,877	SF. 0.342	AC.

SEE SHEETS 51B, 51C, & 51D FOR ACQUISITION & ESMT. TAKE AREAS.

PARCEL ID # 205-131-04

		JOB NO.
WESTINGHOUSE BLVD.		FILE NO.
PROPERTY OF : McDEVITT AND STREET COMPANY		SHEET 51A/4
DATE OCT 27, '87 SCALE 1"=500'		OF
REVISIONS	DRAWN BY TRH	
DEC. 7, 1987 E BRING	CHECKED BY AEB	
JAN. 4, 1988 CONST. & DRAIN. ESMT.		
JAN. 15, 1988 E AND ROW BRNG		
	K. Dennis Smith SURVEY SUPERVISOR	