

VULCAN MATERIALS COMPANY
 DEED: 5446-683
 OF SUGAR CREEK


MCDEVITT AND STREET COMPANY
 DEED: 4468-350 & 356

PROP. TEMP. CONST. ESMT.

P.T. 68+24.76

MCDEVITT AND STREET COMPANY
 DEED: 4468-350 & 356

PROP. PERM. DRAIN. ESMT.

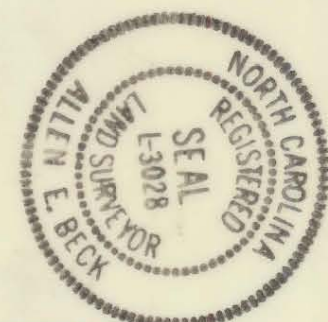

N.C. COORDINATE SYSTEM

NOTE: Property corners shown circled were located by actual survey. Bearings and distances shown in parenthesis are based on deed information. Bearings are based on

This map was prepared for the purpose of fee simple, right-of-way or easement acquisition only, and is not intended to be a boundary survey of the property shown.

This plat was prepared under my supervision Allen E. Beck
 10-27-87
 N.C. Reg. Surveyor No. L-3028
 PARCEL ID # 205-131-04

CHARLOTTE
 ENGINEERING DEPARTMENT

WESTINGHOUSE BLVD.

PROPERTY OF:
MCDEVITT AND STREET COMPANY

REVISIONS DEC. 7, 1987 & BRNG. JAN. 4, 1988 CONST. & DRAIN. ESMT. JAN. 18, 1988 ROW BRNG DRAWN BY TRH CHECKED BY AEB R. Devitt SURVEY SUPERVISOR		JOB NO. FILE NO. SHEET SIB/4 OF
DATE OCT 27, '87	SCALE 1 = 50	

205-041-30 AND 205-134-01