


NORTH BASED ON DEED 1923-295




J.D. WHITESIDES JR.
TAX CODE 205-072-02
DEED 4669-967

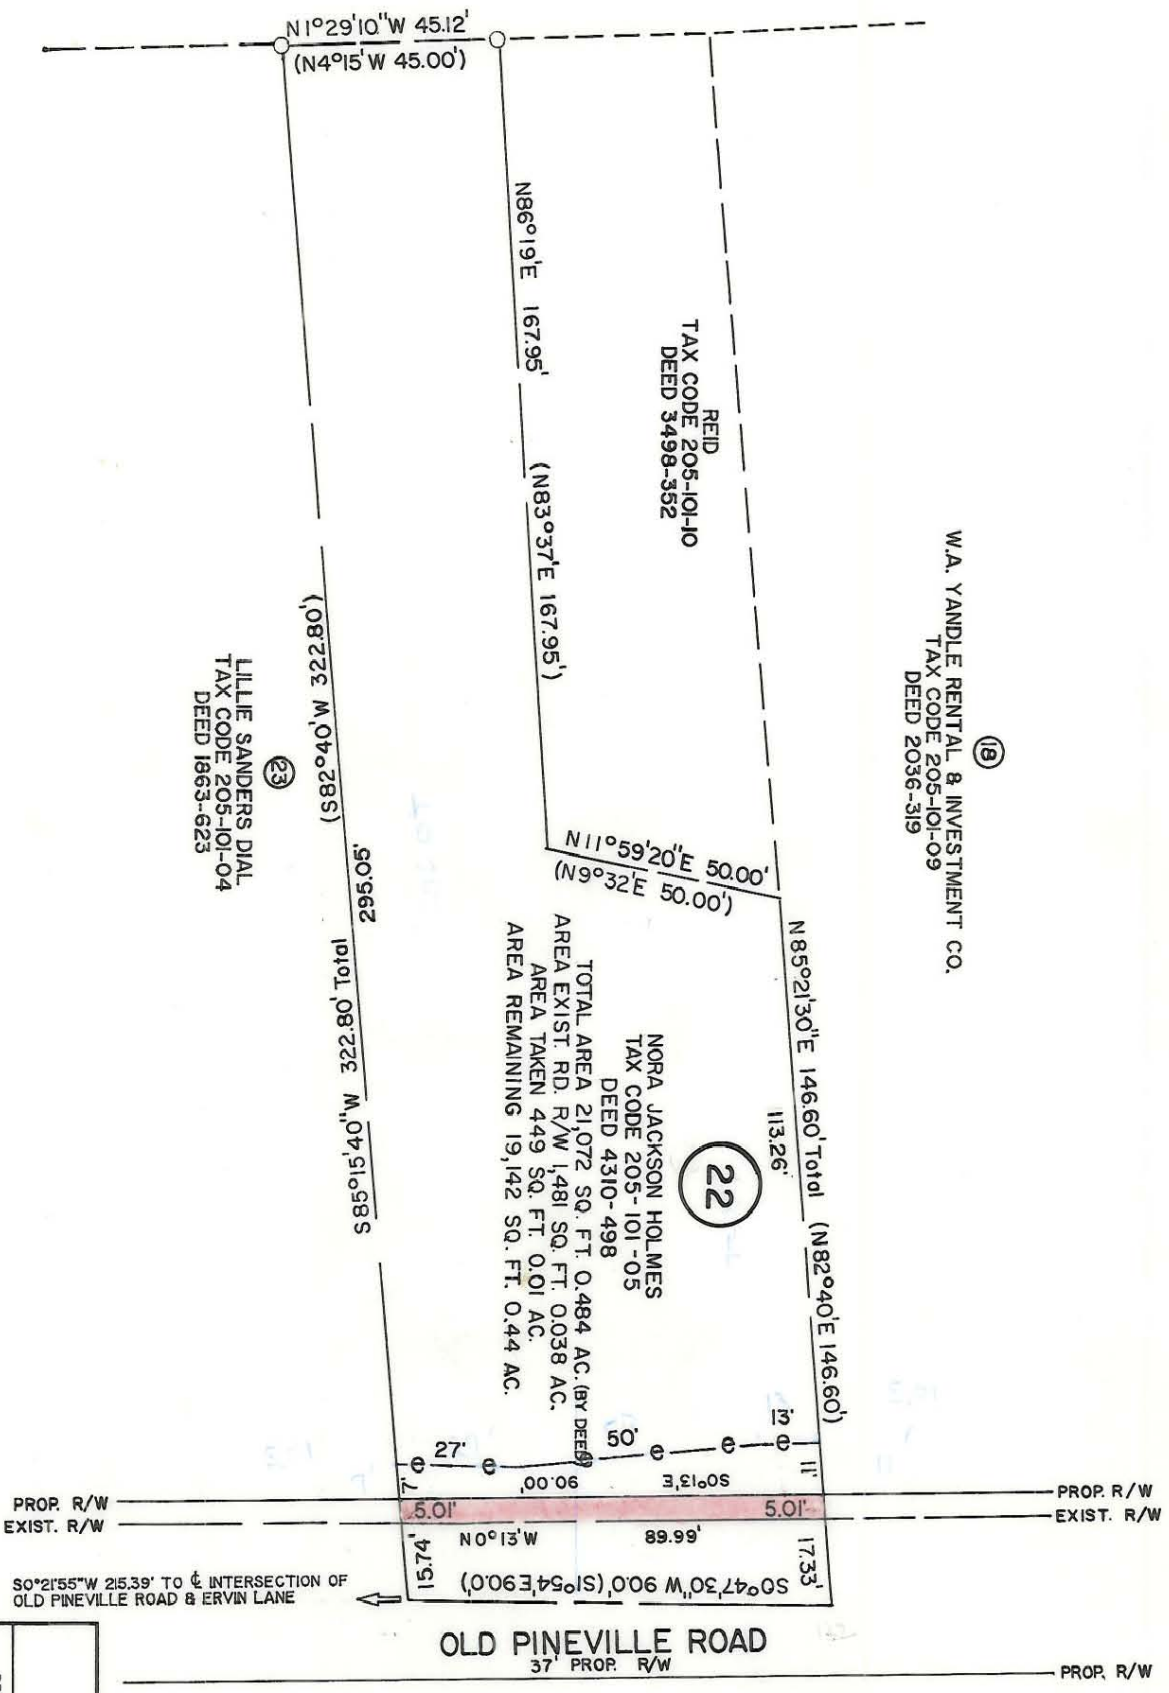

This map was prepared for the purpose of right of way or easement acquisition only, and is not intended to be a boundary survey of the property shown.

NOTE: Property corners shown circled were located by actual survey. Bearings and distances shown in parenthesis are based on deed information.

This plat was prepared under my supervision R. Dennis Smith
N.C. Reg. Surveyor No. L-1482

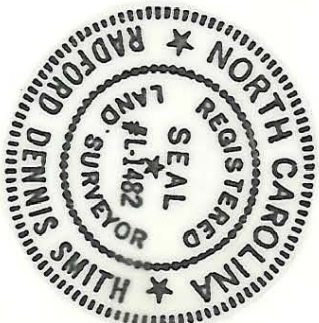

NOT FOR RECORDATION.

CHARLOTTE
ENGINEERING DEPARTMENT

REVISIONS

PROP. R/W TO BE ACQUIRED BY THE CITY OF CHARLOTTE

PROPERTY OF NORA JACKSON HOLMES

DRAWN BY TEM
CHECKED BY RLD
SURVEY SUPERVISOR

DATE AUGUST 1987 SCALE 1" = 40'

JOB NO. 512-86-065

FILE NO.

SHEET 22 OF 25

50-101-507