

PARCEL AREA = 91878 SQ. FT. = 2.12 AC.
 LESS ACQUIRED = 7995 SQ. FT. = 0.18 AC.
 REMAINING = 83883 SQ. FT. = 1.94 AC.



NOTE: Property corners shown circled were located by actual survey. Bearings and distances shown in parentheses are based on deed information. Bearings are based on N.C. COORDINATE SYSTEM.

This map was prepared for the purpose of fee simple, right-of-way or easement acquisition only, and is not intended to be a boundary survey of property shown.

This plat was prepared under my supervision

Michael C. Sawhill

N.C. Reg. Surveyor No. L-3223

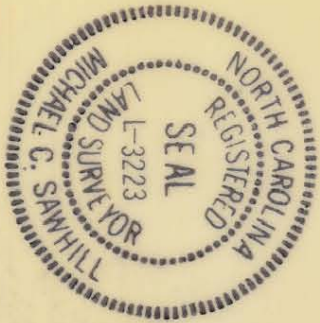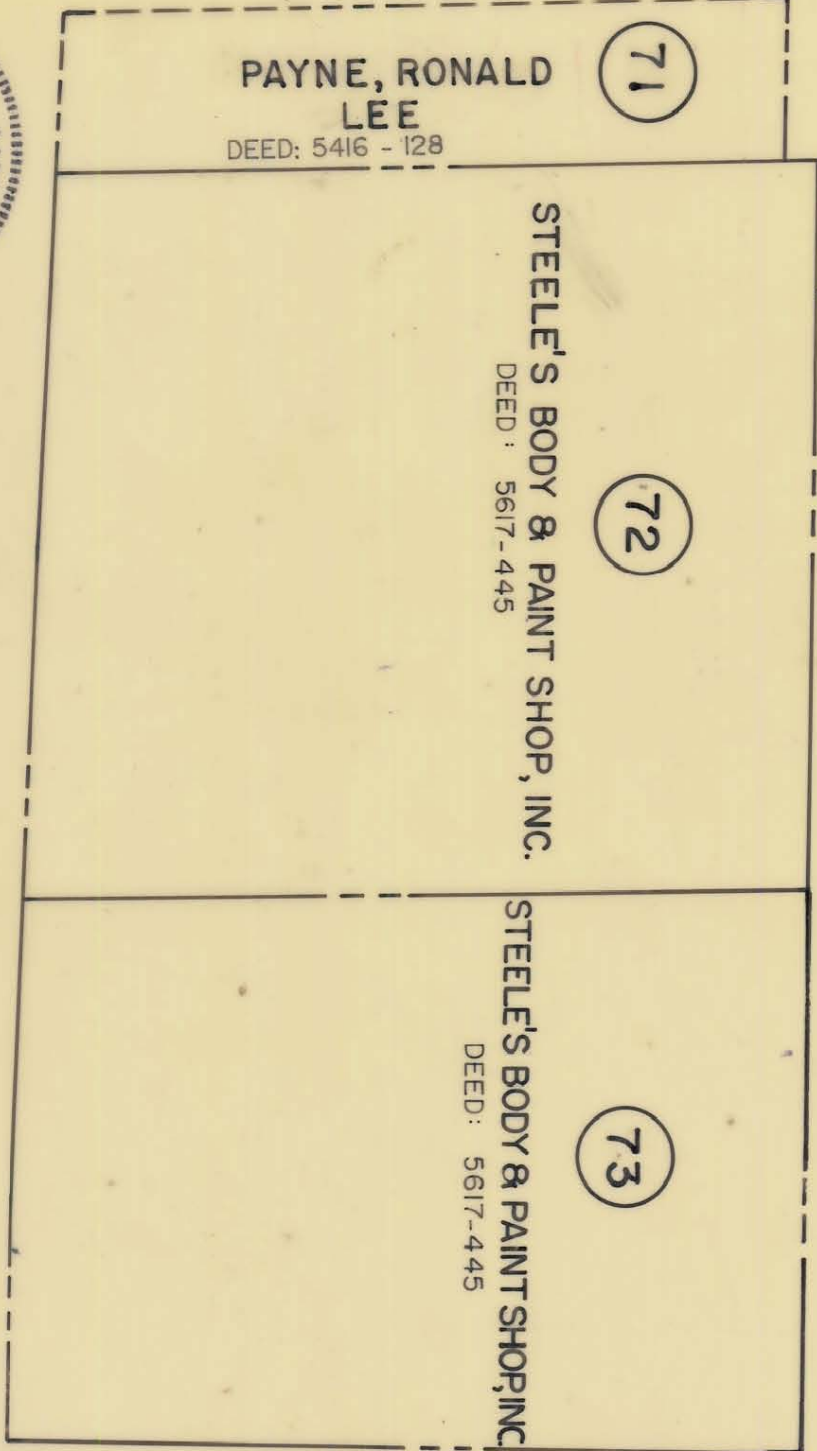

<p>CHARLOTTE ENGINEERING DEPARTMENT</p>		JOB NO.	
<p>SOUTH BLVD.</p>		FILE NO.	
<p>PROPERTY OF STEELE'S BODY PAINT SHOP, INC.</p>		SHEET 72-73A/2	
<p>REV. 4/89 DRAWN BY SLS CHECKED BY MCS SURVEY SUPERVISOR <i>Michael C. Sawhill</i></p>		DATE MARCH 23, 1989 SCALE 1" = 60'	