

PARCEL AREA = 91878 SQ. FT. = 2.12 AC.
 LESS ACQUIRED = 7995 SQ. FT. = 0.18 AC.
 REMAINING = 83883 SQ. FT. = 1.94 AC.

DEED: 5416 - 128
PAYNE, RONALD LEE
 (71)
 N75°46'45" E 268.00' TO C
 242.35'

STEELE'S BODY & PAINT SHOP, INC.
 DEED: 5617 - 445

STEELE'S BODY & PAINT SHOP, INC.
 DEED: 5617 - 445



CHARLOTTE MANAGEMENT, INC.

PROP ACQUISITION

NOTE: Property corners shown circled were located by actual survey. Bearings and distances shown in parentheses are based on deed information. Bearings are based on N.C. COORDINATE SYSTEM.

This map was prepared for the purpose of fee simple, right-of-way or easement acquisition only, and is not intended to be a boundary survey of property shown.

This plat was prepared under my supervision
Michael C. Sawhill
 N.C. Reg. Surveyor No. L-3223

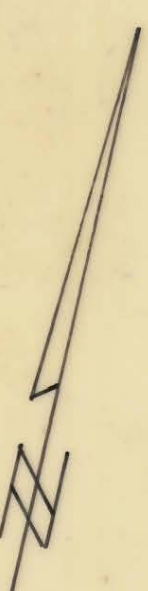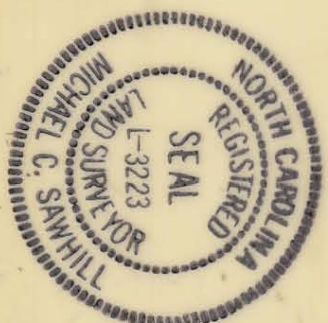

		REVISIONS	JOB NO.
		PROPERTY OF	FILE NO.
REV. 4/89	DRAWN BY SLS	STEEL'S BODY & PAINT SHOP, INC.	
CHECKED BY MCS	DATE MARCH 23, 1989		
SURVEY SUPERVISOR <i>Michael C. Sawhill</i>		SHEET	OF
		72-73B/2	

205-111-02