


PARCEL AREA = 45,330 SQ. FT. 1.04 AC.  
 PROP. PERM. GUARDRAIL & UTIL ESMT. = 62 SQ. FT. 0.001 AC.

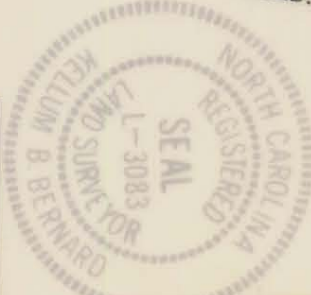

**NOTE:** Property corners shown circled were located by actual survey. Bearings and distances shown in parenthesis are based on deed information. Bearings are based on

**N.C. COORDINATE SYSTEM**

This map was prepared for the purpose of fee simple, right-of-way or easement acquisition only, and is not intended to be a boundary survey of the property shown.

This plat was prepared under my supervision *William B. Bernard*  
 N.C. Reg. Surveyor No. L-3083

PARCEL ID. # 205-11-12

**CHARLOTTE**  
 ENGINEERING DEPARTMENT

**WESTINGHOUSE BLVD.**

PROPERTY OF  
**THOMAS, RONALD G. & WIFE PATRICIA D.**

REVISIONS	JOB NO.
DRAWN BY LIS	FILE NO.
CHECKED BY KBB	SHEET 68A/11
SURVEY SUPVR.	OF
DATE JULY 14, 1988	SCALE 1" = 50'