

JOHNNIE H. LILOUMS
TAX CODE 205-112-11
DEED 2721-340

(N 23° 39' E)

(66.6')

(12)

BLEAZELL FRAZIER & WIFE BESSIE MAE FRAZIER
TAX CODE 205-112-16
LOT 1 MAP BOOK 7 PAGE 407
DEED 4492-186

(S 56° 40' E 125.00')


(S 23° 51' E)

LILLIE B. LUSTER
TAX CODE 205-112-15
LOT 2 MAP BOOK 7 PAGE 407
DEED 2196-108

(13)

R/W
S 19° 43' 35" W 270.17' TO
INTERSECTION OF
OLD PINEVILLE ROAD
& STERLING LANE

S 26° 03' 35" W (S 23° 49' W 51.6')
31'

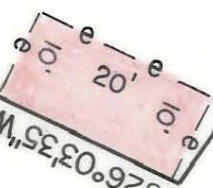

Old Pineville Road
R/W Varies


R/W

R/W



NORTH BASED ON DEED 1923-295

This map was prepared for the purposed of right of way or easement acquisition only, and is not intended to be a boundary survey of the property shown.
NOTE: Property corners shown circled were located by actual survey. Bearings and distances shown in parenthesis are based on deed information.
This plat was prepared under my supervision R. Dennis Smith
N.C. Reg. Surveyor No. L-1482

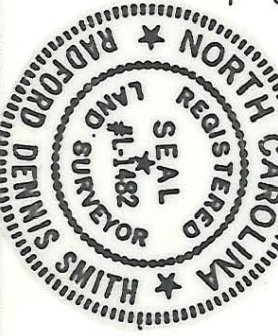

NOT FOR RECORDATION.

 **CHARLOTTE**
ENGINEERING DEPARTMENT

PROP. CONST. EASEMENT TO BE ACQUIRED BY THE CITY OF CHARLOTTE

THE PROPERTY OF
BLEAZELL FRAZIER & WIFE
BESSIE MAE FRAZIER

REVISIONS	JOB NO.
DRAWN BY TEM	FILE NO.
CHECKED BY RLB	SHEET 12
R. Dennis Smith SURVEY SUPERVISOR	OF 25
DATE AUGUST 1967	SCALE 1"=20'