


205-115 / 205-113


AF 35129A

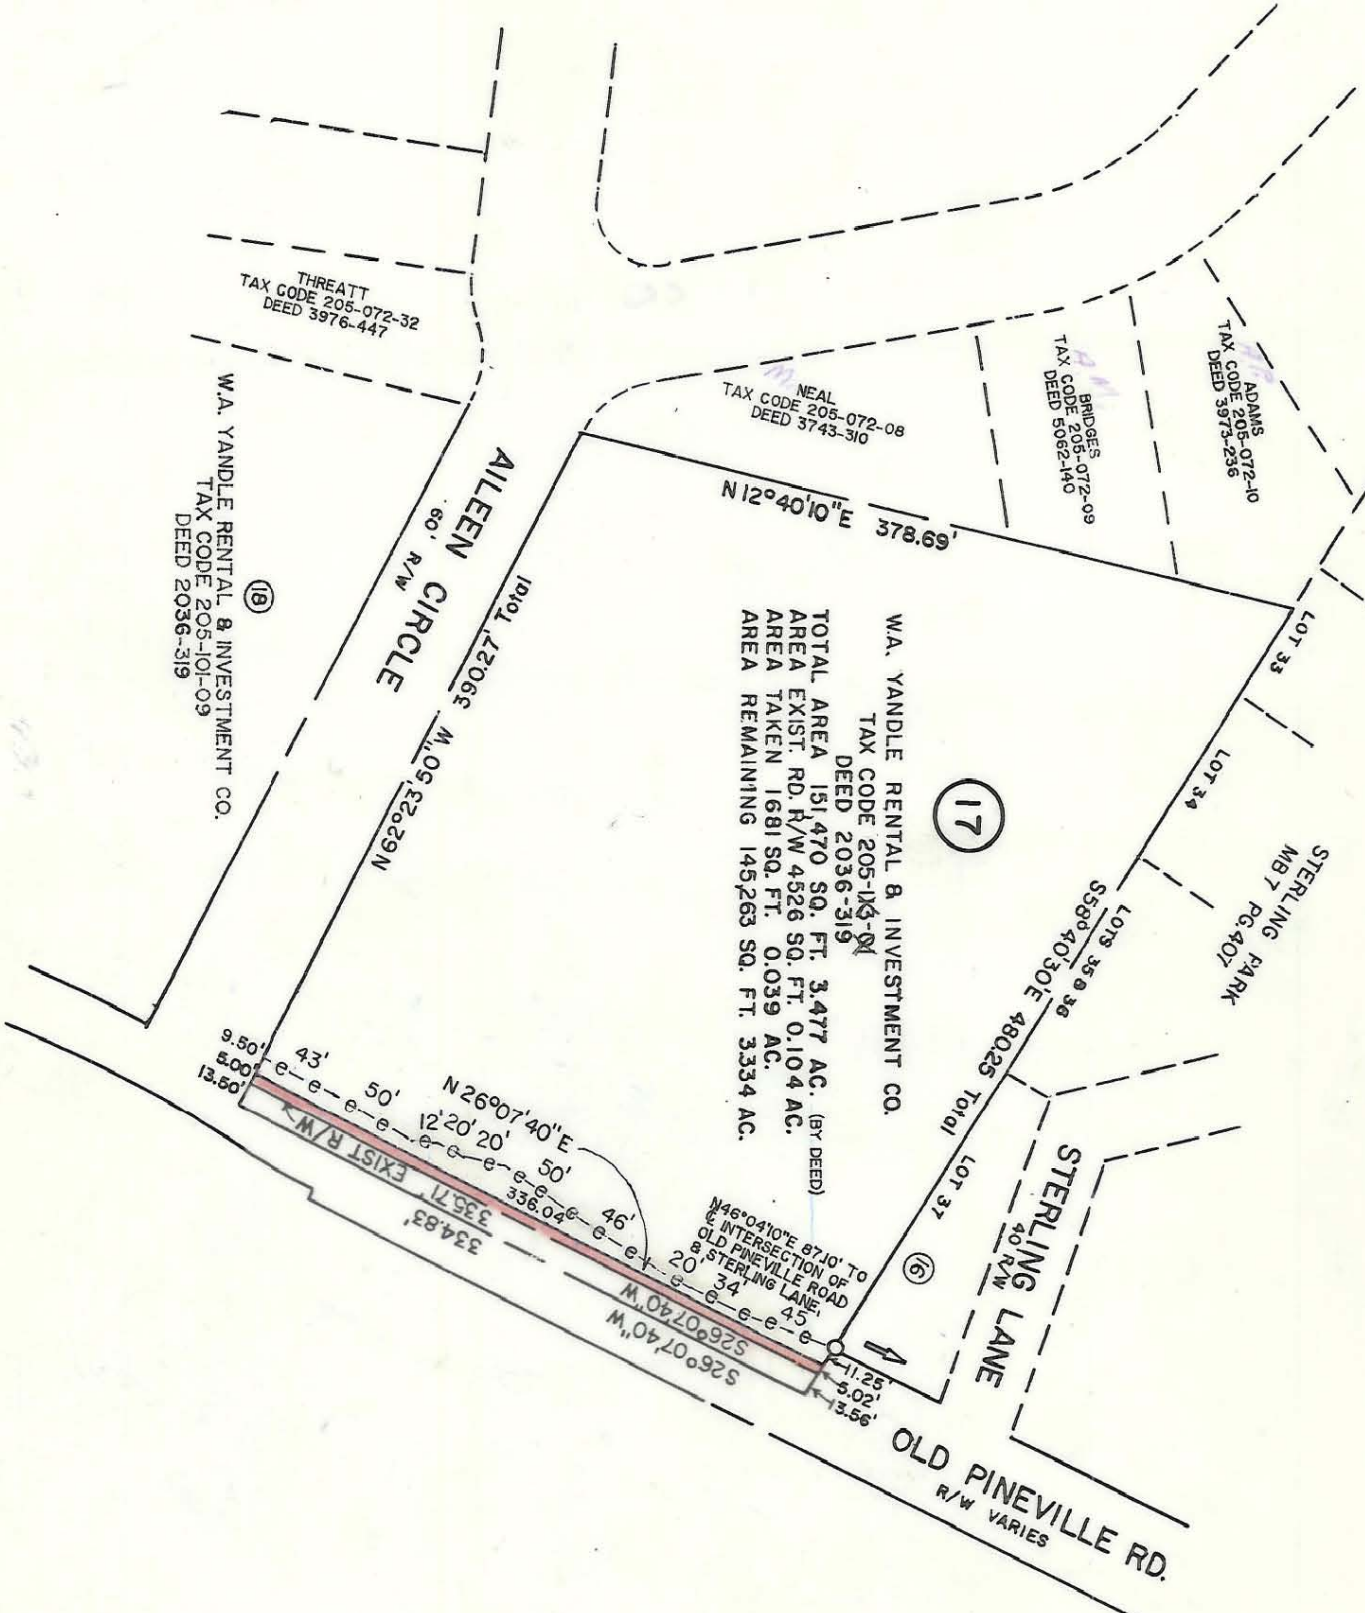

This map was prepared for the purpose of right of way or easement acquisition only, and is not intended to be a boundary survey of the property shown.

NOTE: Property corners shown circled were located by actual survey. Bearings and distances shown in parenthesis are based on deed information.

This plat was prepared under my supervision  
*R. Dennis Smith*  
N.C. Reg. Surveyor No. L-1492

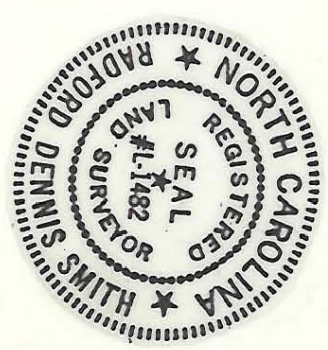

NOT FOR RECORDATION.

<p><b>CHARLOTTE</b> ENGINEERING DEPARTMENT</p>		JOB NO. 512-86-065
REVISIONS	PROPR R/W TO BE ACQUIRED BY THE CITY OF CHARLOTTE	FILE NO.
DRAWN BY TEM	PROPERTY OF W.A. YANDLE RENTAL & INV. CO.	SHEET 17
CHECKED BY RLB	DATE AUGUST 1987	OF 25
SURVEY SUPERV. <i>R. Dennis Smith</i>	SCALE 1" = 100'	

205-115 / 205-113