

**VULCAN MATERIALS COMPANY**  
 DEED: 5446-683  
 OF SUGAR CREEK


**MCDEVITT AND STREET COMPANY**  
 DEED: 4468-350 & 356

PROP. TEMP. CONST. ESMT.

P.T. 68+24.76

**MCDEVITT AND STREET COMPANY**  
 DEED: 4468-350 & 356

PROP. PERM. DRAIN. ESMT.

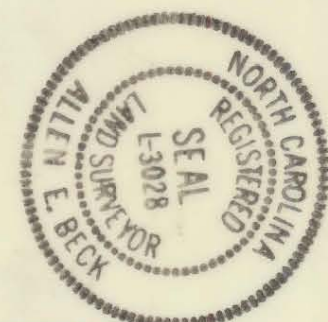

**N.C. COORDINATE SYSTEM**

NOTE: Property corners shown circled were located by actual survey. Bearings and distances shown in parenthesis are based on deed information. Bearings are based on

This map was prepared for the purpose of fee simple, right-of-way or easement acquisition only, and is not intended to be a boundary survey of the property shown.

This plat was prepared under my supervision Allen E. Beck  
 10-27-87  
 N.C. Reg. Surveyor No. L-3028  
 PARCEL ID # 205-131-04

**CHARLOTTE**  
 ENGINEERING DEPARTMENT

**WESTINGHOUSE BLVD.**

PROPERTY OF:  
**MCDEVITT AND STREET COMPANY**

REVISIONS	DATE	SCALE	JOB NO.
DEC. 7, 1987 & BRNG.	OCT 27, '87 <td>1 = 50 <td></td> </td>	1 = 50 <td></td>	
JAN. 4, 1988 CONST. & DRAIN. ESMT.			
JAN. 18, 1988 ROW BRNG			

FILE NO.	SHEET
	SIB/4
	OF

205-041-30 AND 205-134-01