


**MCDEVITT AND STREET  
COMPANY**

DEED: 4468-350 & 356

(51)

**LANCE  
INC.**


DEED: 4492-963

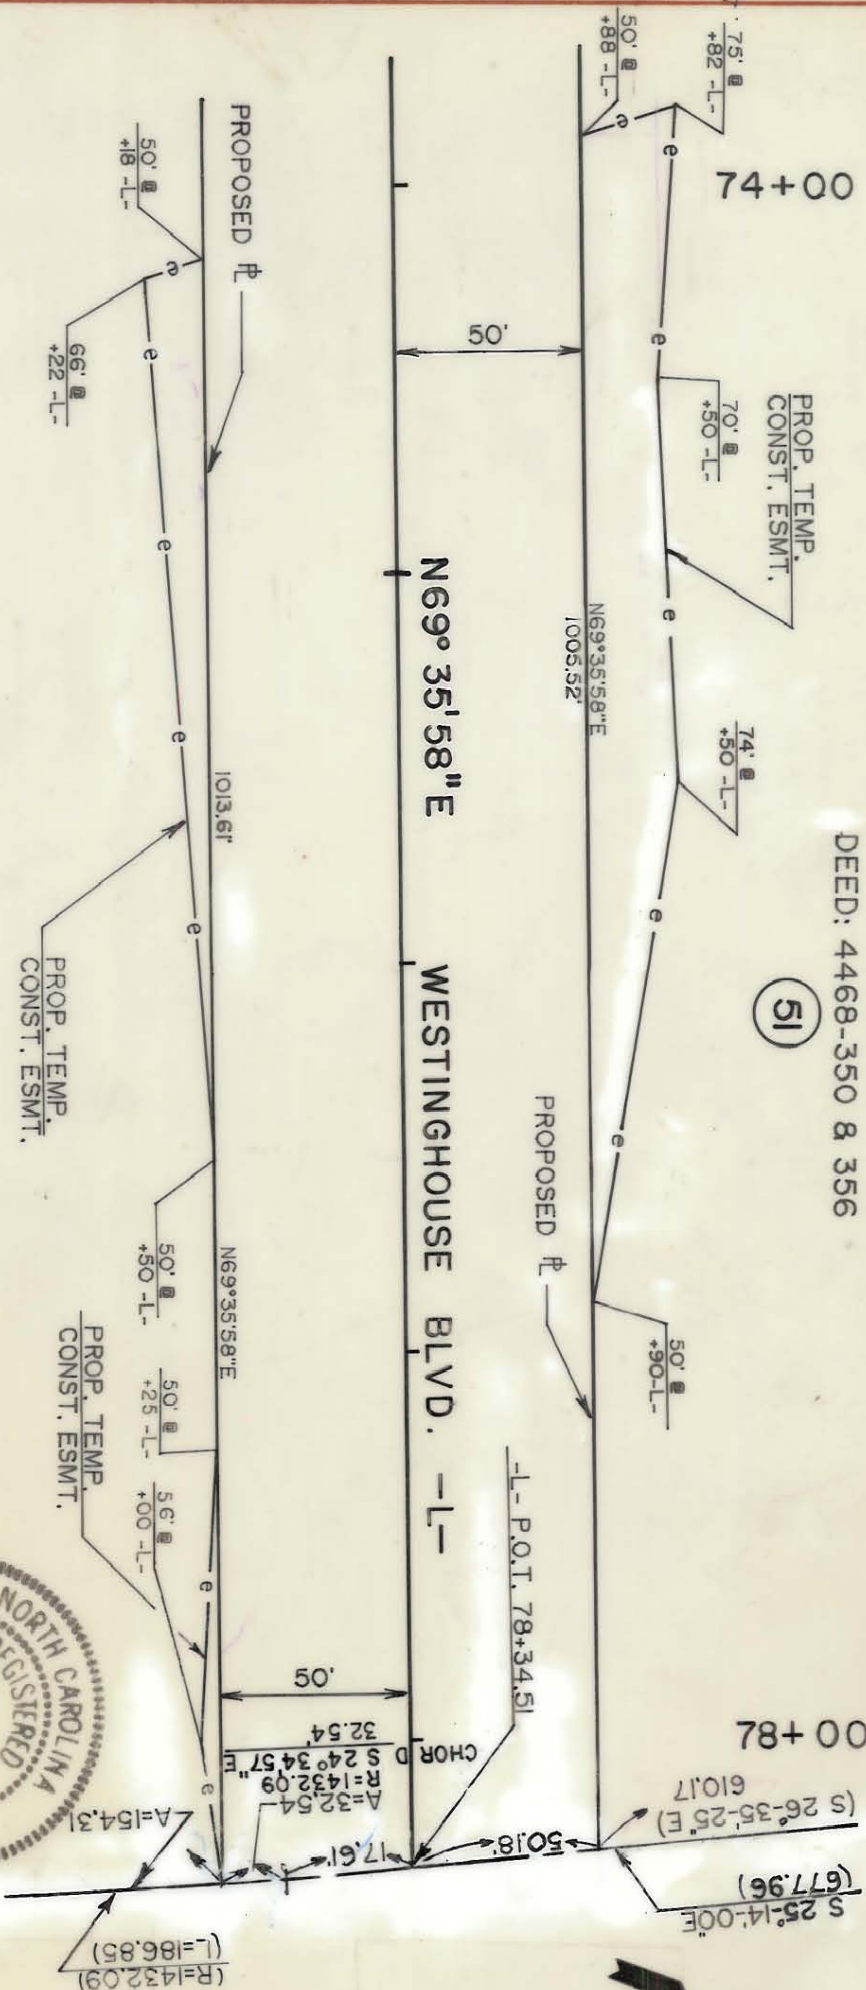

**MCDEVITT AND STREET  
COMPANY**

DEED: 4468-350 & 356

(51)

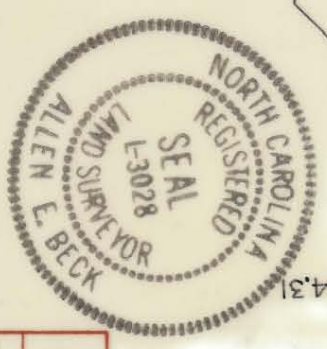

**NOTE:** Property corners shown circled were located by actual survey. Bearings and distances shown in parenthesis are based on deed information. Bearings are based on

**N.C. COORDINATE SYSTEM**

This map was prepared for the purpose of fee simple, right-of-way or easement acquisition only, and is not intended to be a boundary survey of the property shown.

This plat was prepared under my supervision Allen E. Beck  
10-27-87  
N.C. Reg. Surveyor No. L-3028

PARCEL ID # 205-131-04

<p><b>CHARLOTTE</b> ENGINEERING DEPARTMENT</p>		<p><b>WESTINGHOUSE BLVD.</b></p>	
<p>PROPERTY OF: <b>MCDEVITT AND STREET COMPANY</b></p>		<p>SHEET SID/4 OF</p>	
<p>REVISIONS</p> <p>JAN. 4, 1988 CONST. ESMT.</p> <p>JAN. 18, 1988 E AND ROW BRNG 1/20/88 CHORD DIST &amp; BRG</p> <p>DRAWN BY TRH</p> <p>CHECKED BY AEB</p> <p>Survey Supervisor</p>	<p>DATE OCT 27, '87</p>	<p>SCALE 1=50</p>	<p>JOB NO</p> <p>FILE NO</p>

205-135-02 AND 205-131-04