


SOUTH BOULEVARD - TYPICAL SECTION
STA. 6+65 TO STA. 24+25±

SCALE: 1" = 40'

SCALE: 1" = 10'

MATCH LINE "A", SEE SHT. 2 OF 4

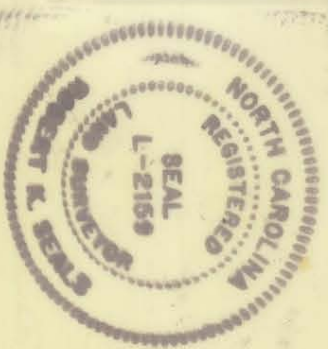

<p>CHARLOTTE ENGINEERING DEPARTMENT</p>	
<p>SOUTHERN RAILROAD ENCROACHMENT</p>	
<p>SOUTH BOULEVARD SOUTH OF HEBRON ST.</p>	
<p>REVISIONS</p>	<p>JOB NO. 512-85-126</p>
<p>DRAWN BY E.L.B.</p>	<p>FILE NO.</p>
<p>CHECKED BY R.L.O.</p>	<p>SHEET 1 OF 4</p>
<p>DATE FEB. 29, 1988</p>	<p>SCALE AS SHOWN</p>

205-211-07