


SEBY B. JONES & JAMES L. CRESIMORE
DEED: 5110-048

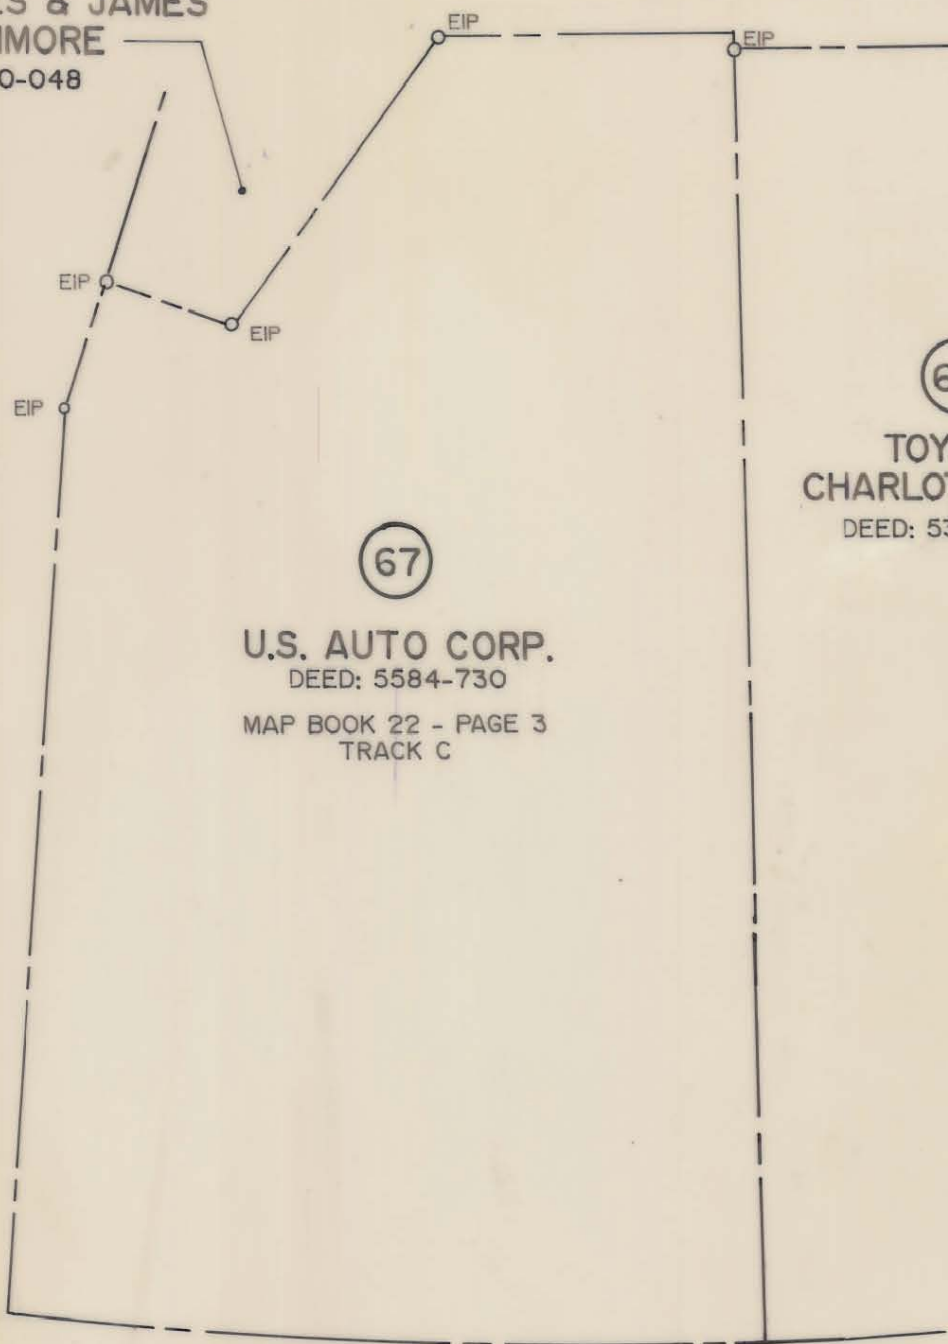

AMERICAN SCHLAFHORST CO.
DEED: 5321-982

67

U.S. AUTO CORP.
DEED: 5584-730
MAP BOOK 22 - PAGE 3
TRACK C


66

TOYOTA CHARLOTTE INC.
DEED: 5338-045

-Y4 REV- SOUTH BLVD.
-Y4-

11+00.00

14+96.17
P.C.C.-Y4-

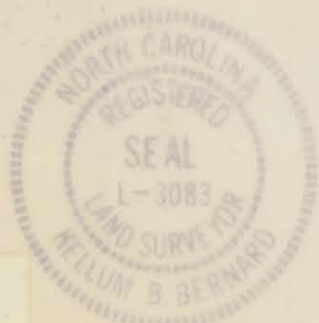

NOTE: Property corners shown circled were located by actual survey. Bearings and distances shown in parenthesis are based on deed information. Bearings are based on

PARCEL AREA = 230,013 SQ. FT. 5.28 AC.
LESS ACQUIRED = 1,451 SQ. FT. 0.03 AC.
REMAINING = 228,562 SQ. FT. 5.25 AC.
PROP. PERM. UTIL. ESMT. = 41 SQ. FT. 0.001 AC.

N.C. COORDINATE SYSTEM

This map was prepared for the purpose of fee simple, right-of-way or easement acquisition only, and is not intended to be a boundary survey of the property shown.

This plat was prepared under my supervision *Kellum B. Bernard*

N.C. Reg. Surveyor No. L-3083

PARCEL ID. # 207-011-12

		REVISIONS	JOB NO.
		WESTINGHOUSE BLVD.	
PROPERTY OF		FILE NO.	
U.S. AUTO CORP.		SHEET	
DRAWN BY SH	DATE JULY 14, 1988	67A/2	
CHECKED BY KBB		OF	
SURVEY SUPVR.	SCALE 1" = 100'		

207-011-12