


AREA TABLE

"A"	106	SQ. FT.
"B"	5,148	SQ. FT.
"C"	922	SQ. FT.
"D"	299	SQ. FT.
"E"	3,479	SQ. FT.

④
 ANNE SAMONDS TUCKER
 DEED: 5062/670
 PARCEL I.D. # 209-031-12
 3825 COUNTRYRIDGE ROAD

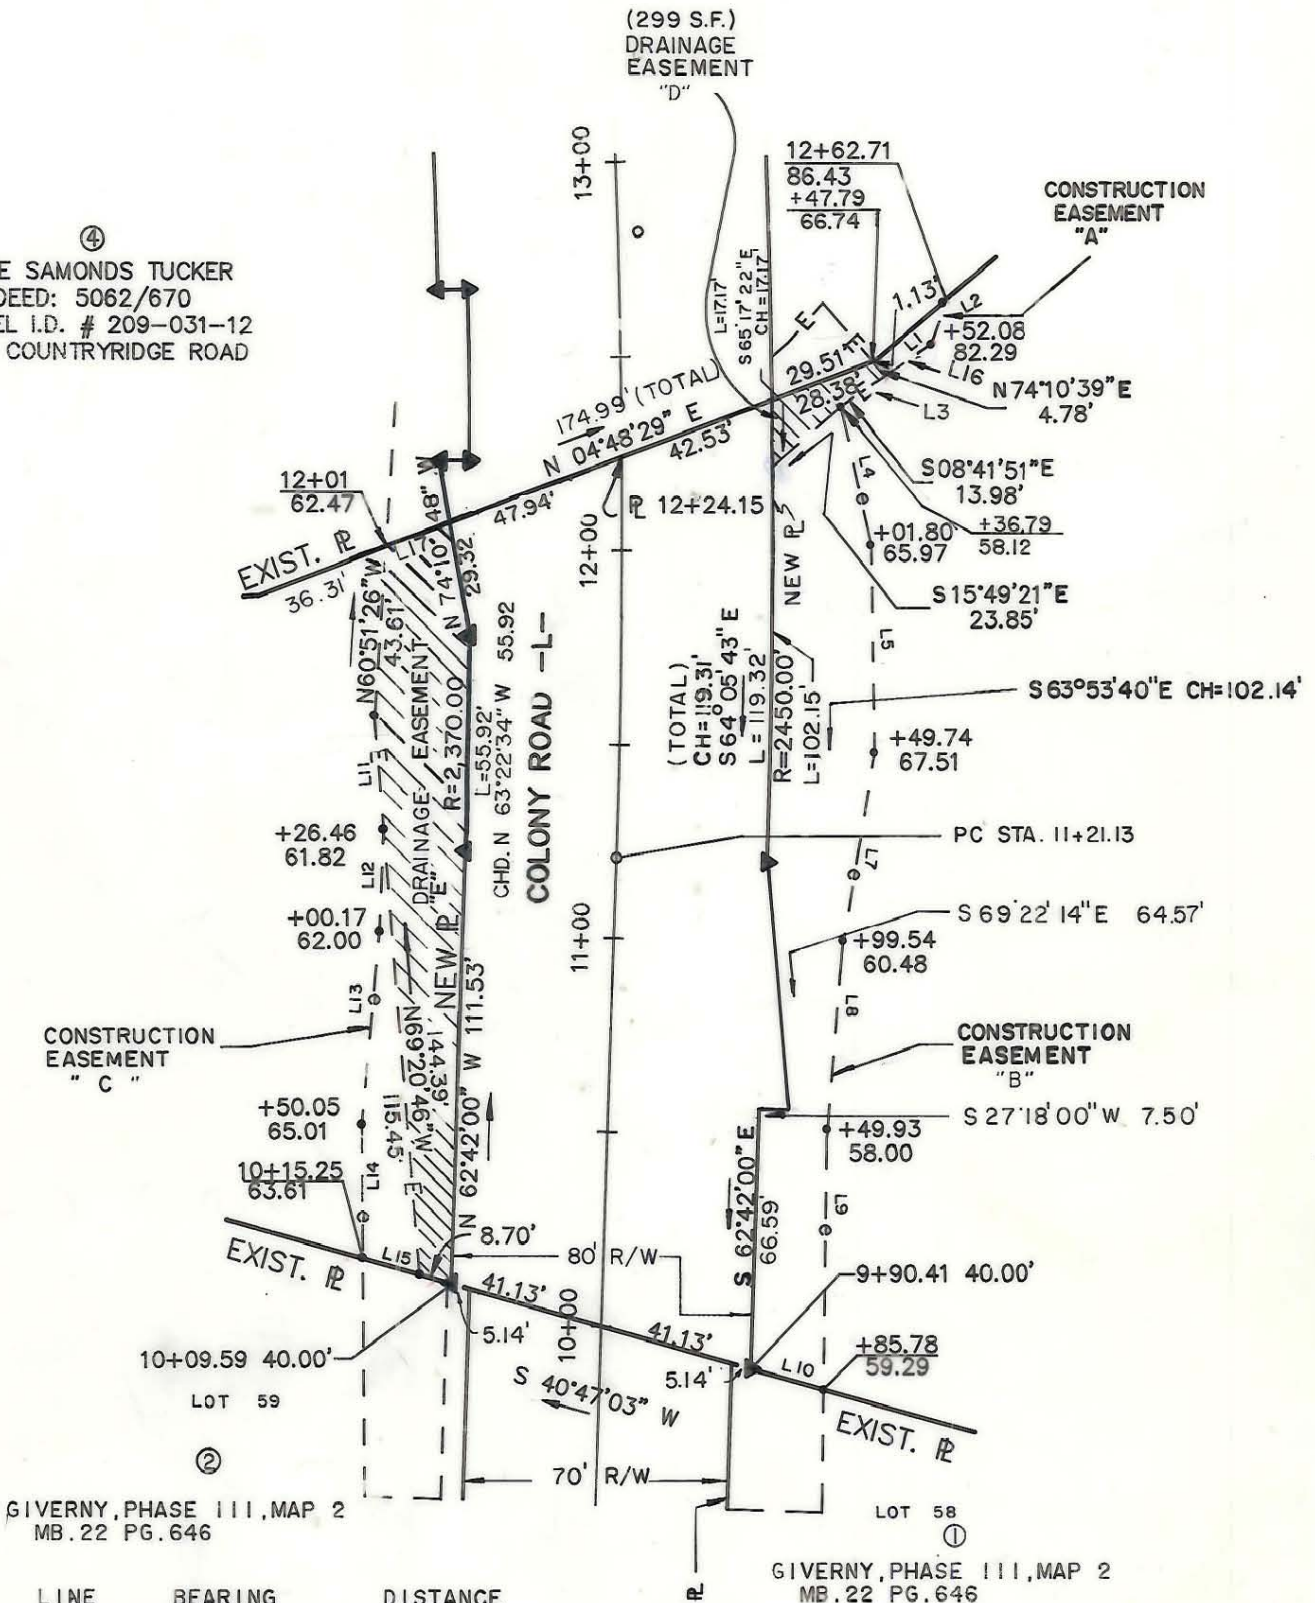

GIVERNY, PHASE III, MAP 2
 MB. 22 PG. 646

GIVERNY, PHASE III, MAP 2
 MB. 22 PG. 646

LINE	BEARING	DISTANCE
L1	S 45°45'07" E	23.92'
L2	S 45°22'04" E	11.74'
L3	S 08°41'51" E	13.98'
L4	S 77°22'43" E	36.75'
L5	S 65°38'52" E	53.52'
L6	S 09°26'43" E	14.86'
L7	S 55°02'39" E	51.46'
L8	S 59°50'17" E	49.67'
L9	S 63°51'07" E	64.16'
L10	S 40°47'03" W	19.84'
L11	N 69°20'46" W	28.94'
L12	N 62°19'06" W	26.13'
L13	N 59°08'57" W	50.21'
L14	N 65°10'05" W	34.83'
L15	S 08°39'18" E	15.58'
L16	S 09°26'43" E	14.86'
L17	N 04°48'29" E	18.69'

WATERS CONSTRUCTION CO., INC.
 DEED: 3357/251-2
 PARCEL I.D. # 209-031-90

REVISIONS	COLONY ROAD	JOB NO. 288044
		FILE NO.
1 12/15/89	PROPERTY OF WATERS CONSTRUCTION CO., INC.	SHEET 3B/2
DRAWN BY: S.F.B. CHECKED BY:		OF 18
DATE: 7 - 25 - 89 SCALE: 1"=50'		

209-031-12 / 209-031-12