


- LEGEND**
- CM CONCRETE MONUMENT
 - R/W RIGHT OF WAY
 - EIP EXISTING IRON PIN
 - PSPE PERMANENT STORM DRAINAGE EASEMENT
 - EXISTING IRON ROD
 - CALCULATED POINT
- GUY EASEMENT
 - ▨ PERMANENT STORM DRAINAGE EASEMENT
 - ▩ TEMPORARY CONSTRUCTION EASEMENT
 - EXISTING AND NEW R/W
 - DEED LINE
 - PERMANENT STORM DRAINAGE EASEMENT
 - TEMPORARY CONSTRUCTION EASEMENT
 - EXISTING R/W
 - NEW R/W


- REFERENCES:**
- ELECTRONIC DESIGN PLANS BY KIMLEY-HORN & ASSOCIATES.
 - DEED AND TAX RECORDS AS SHOWN HEREON.
- SURVEYOR'S NOTES:**
- NORTH ORIENTATION AND GRID TIE BASED ON DESIGN SURVEY BY US ON THIS PROJECT DATED 3/17/01.
 - UTILITIES AND IMPROVEMENTS NOT SHOWN HEREON.
 - TITLE INFORMATION NOT SUPPLIED BY CLIENT AND FULL TITLE REPORTS NOT ACQUIRED BY US.
 - THESE PARCELS SUBJECT TO EASEMENTS AND RESTRICTIONS OF RECORD.
 - THIS MAP IS INVALID UNLESS IT BEARS THE ORIGINAL SEAL AND SIGNATURE OF THE SURVEYOR.
- REVISIONS:**
- 10/31/02 CITY COMMENTS
 - 11/02/02 CITY COMMENTS
 - 11/04/02 CITY COMMENTS
 - 11/05/02 CITY COMMENTS

GNA DESIGN ASSOCIATES, Inc.

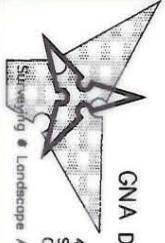

428 East Fourth Street
Suite 408 (704) 373-1907
Charlotte, NC 28202


Surveying • Landscape Architecture • Civil Engineering

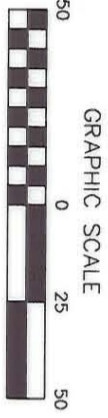

GRAPHIC SCALE



RECORDED IN DEED BOOK
 18839-973
 C-3-05

QUAIL HOLLOW COUNTRY CLUB
 PO BOX 240224
 CHARLOTTE NC 28224-0224
 DB. 2437 PG. 571
 DB. 2917 PG. 453
 DB. 3772 PG. 378
 TAX #209-561-01
 ZONED R-3

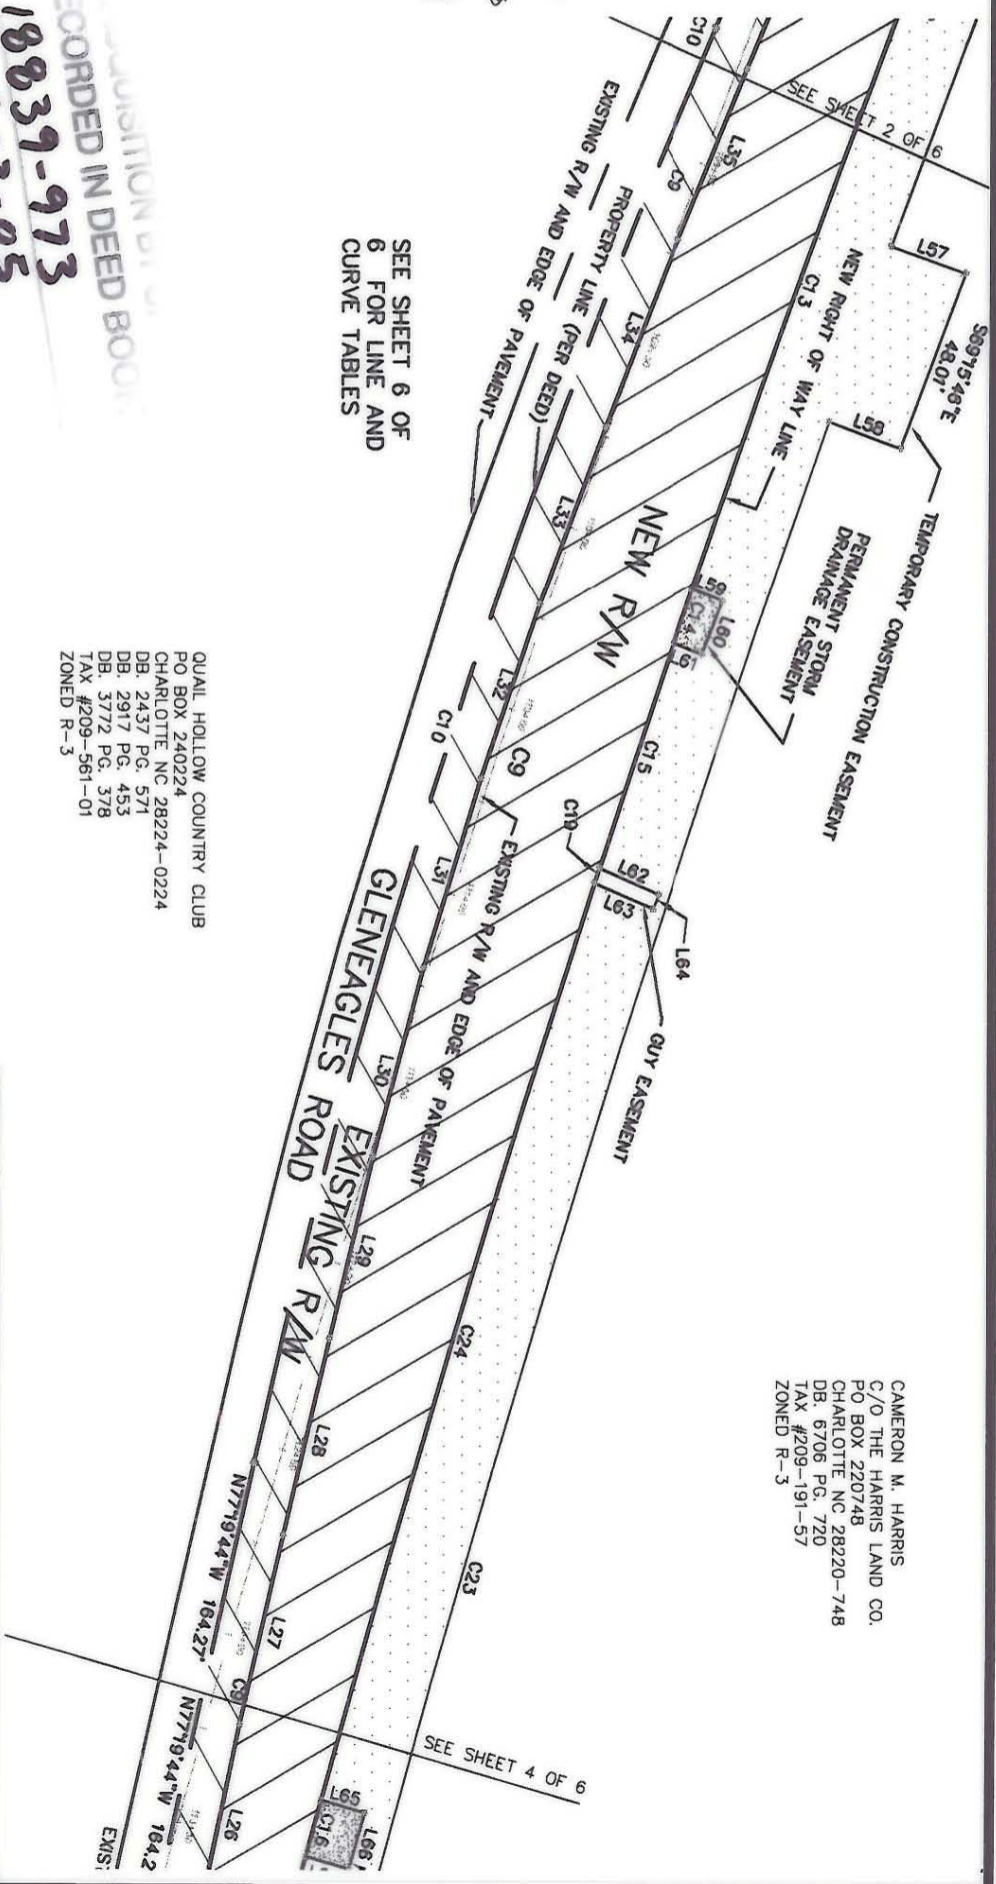

SEE SHEET 6 OF 6 FOR LINE AND CURVE TABLES

CAMERON M. HARRIS
 C/O THE HARRIS LAND CO.
 PO BOX 220748
 CHARLOTTE NC 28220-748
 DB: 6706 PG. 720
 TAX #209-191-57
 ZONED R-3

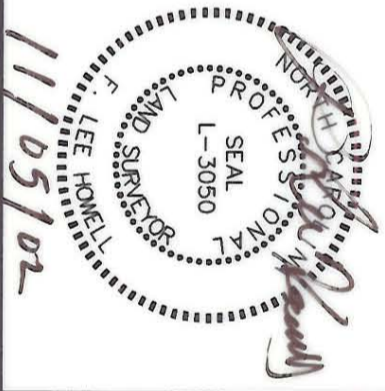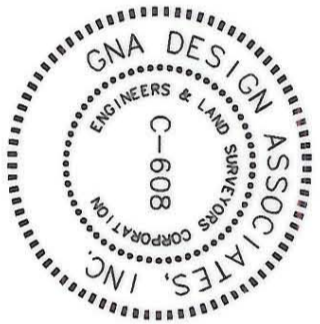

CITY OF CHARLOTTE ENGINEERING AND PROPERTY MANAGEMENT		GNA PROJECT # 52141	
		CAMERON M. HARRIS	
GLENEAGLES ROAD BAR HARBOR LANE TO BALLENTYNE COURT		JOB NO. 512-03-008	
SURVEYED 09/02		FILE NO.	
SURVEY BY GNA DESIGN		SHEET 3	
DRAWN BY GNA		DEED BOOK 6706 PAGE 720	
CHECKED BY FLH		TAX PARCEL NO. 209-191-57	
SURVEY SUPVR.		DATE 10/28/02 SCALE: 1"=50'	
		OF 6	

209-191-57