

C1	N	77° 20' 46"	E	67.67'	ARC	72.88'	RAD	55.00'
C2	N	38° 52' 13"	E	33.49'		33.49'		1869.86'
C3	N	38° 19' 29"	E	2.12'		2.12'		1869.86'
C4	N	36° 59' 27"	E	84.93'		84.94'		1869.86'
C6	N	35° 39' 32"	E	2.00'		2.00'		1869.86'
C7	N	35° 29' 33"	E	8.86'		8.86'		1869.86'


PREPARED BY:
TOS Engineers
Suite 203, North Building
Raleigh, North Carolina 27606
Phone (919) 851-7144

(1) This plat was prepared under my supervision.
Leonard G. Fletcher Date: 5-895

N.C. Registered Land Surveyor No. L-2974

(2) This map was prepared for the purpose of acquiring fee simple, right-of-way and/or an easement only and is not intended to be a boundary survey of property shown.

L1	N	20° 21' 00"	E	8.66'
L2	S	69° 16' 30"	E	15.46'
L3	S	21° 06' 00"	W	9.89'
L4	N	70° 39' 45"	W	20.11'
L5	N	19° 20' 15"	E	2.00'
L6	S	70° 39' 45"	E	20.80'
L9	N	54° 18' 38"	W	20.00'
L10	N	35° 41' 22"	E	2.00'
L11	S	34° 18' 38"	E	20.00'

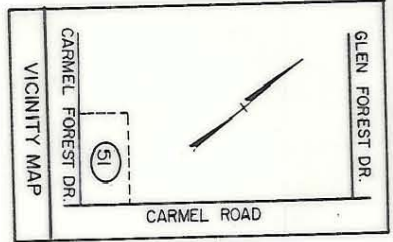

NAD 83

<p>CHARLOTTE ENGINEERING DEPARTMENT</p>		<p>JOB NO. 512-88-</p>
<p>CARMEL ROAD WIDENING PROJECT</p>		<p>FILE NO. 123</p>
<p>PROPERTY OF A. JAMES BLANCHARD, JR.</p>		<p>SHEET 51</p>
<p>REVISIONS OCTOBER 27, 1993 MAY 13, 1994</p>	<p>DRAWN BY ELW</p>	<p>DATE JULY 1, 1993</p>
<p>CHECKED BY WEM</p>	<p>SCALE 1" = 50'</p>	<p>SHEET OF 137</p>

209-253-16/92