



TM 209-253-63  
 N 18° 01' 00" E  
 151.43'

TM 209-392-07

TM 209-392-06

TM 209-392-05

TM 209-392-04

TM 209-392-03

TM 209-392-02

TM 209-392-01

GEORGE L. DUNAWAY  
 DB 6412 PG 823


ELAINE B. EICHLER  
 DB 7423 PG 984  
 AREA TO BE ACQUIRED 97814.49 S.F.  
 AREA PERM. DRAIN. CONST. EASEMENT 142.45 S.F.  
 RESIDUAL AREA 92346.01 S.F.  
 TOTAL AREA 97814.49 S.F. (BY DEED)  
 AREA TO BE ACQUIRED 97814.49 S.F. (BY DEED)  
 AREA PERM. DRAIN. CONST. EASEMENT 142.45 S.F. (BY DEED)  
 RESIDUAL AREA 92346.01 S.F. (BY DEED)  
 TOTAL AREA 97814.49 S.F. (BY DEED)

616.77' TOTAL  
 N 72° 22' 00" W

GLEN FOREST DRIVE

CARMEL ROAD

CARMEL HILLS DRIVE

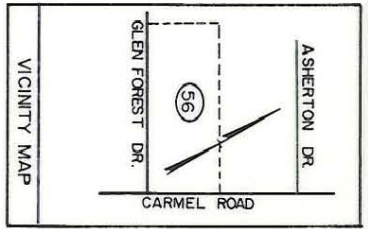

NAD 83

- (1) This plot was prepared under my supervision.  
 Date: 5-8-93  
 Leonard G. Fletcher
- (2) This map was prepared for the purpose of acquiring fee simple, right-of-way and/or an easement only and is not intended to be a boundary survey of property shown.

N.C. Registered Land Surveyor No. 62974

ACQUISITION BY CITY  
 RECORDED IN DEED BOOK  
 6703-0821  
 DATE 12/5/91

PREPARED BY:  
 TGS Engineers  
 Suite 203 North Building  
 Raleigh, North Carolina 27608  
 Phone (919)851-7144

		REVISIONS	JOB NO.
		AUGUST 5, 1993 AUGUST 24, 1993 OCTOBER 27, 1993	512-88-123
ENGINEERING DEPARTMENT CARMEL ROAD WIDENING PROJECT		PROPERTY OF	SHEET
DRAWN BY ELW CHECKED BY WFW		ELAINE B. EICHLER	56A/2
DATE JUNE 29, 1993 SCALE 1" = 80'			OF 137