



C1	CHD	BEAR	25"	W	27.83'	ARC	30.77'	RAD	20.00'
C2	S	74°	34'	31"	49.01'		54.30'		35.00'
C3	N	74°	54'	09"	31.98'		37.06'		20.00'
C4	N	75°	48'	08"	32.03'		32.95'		40.00'

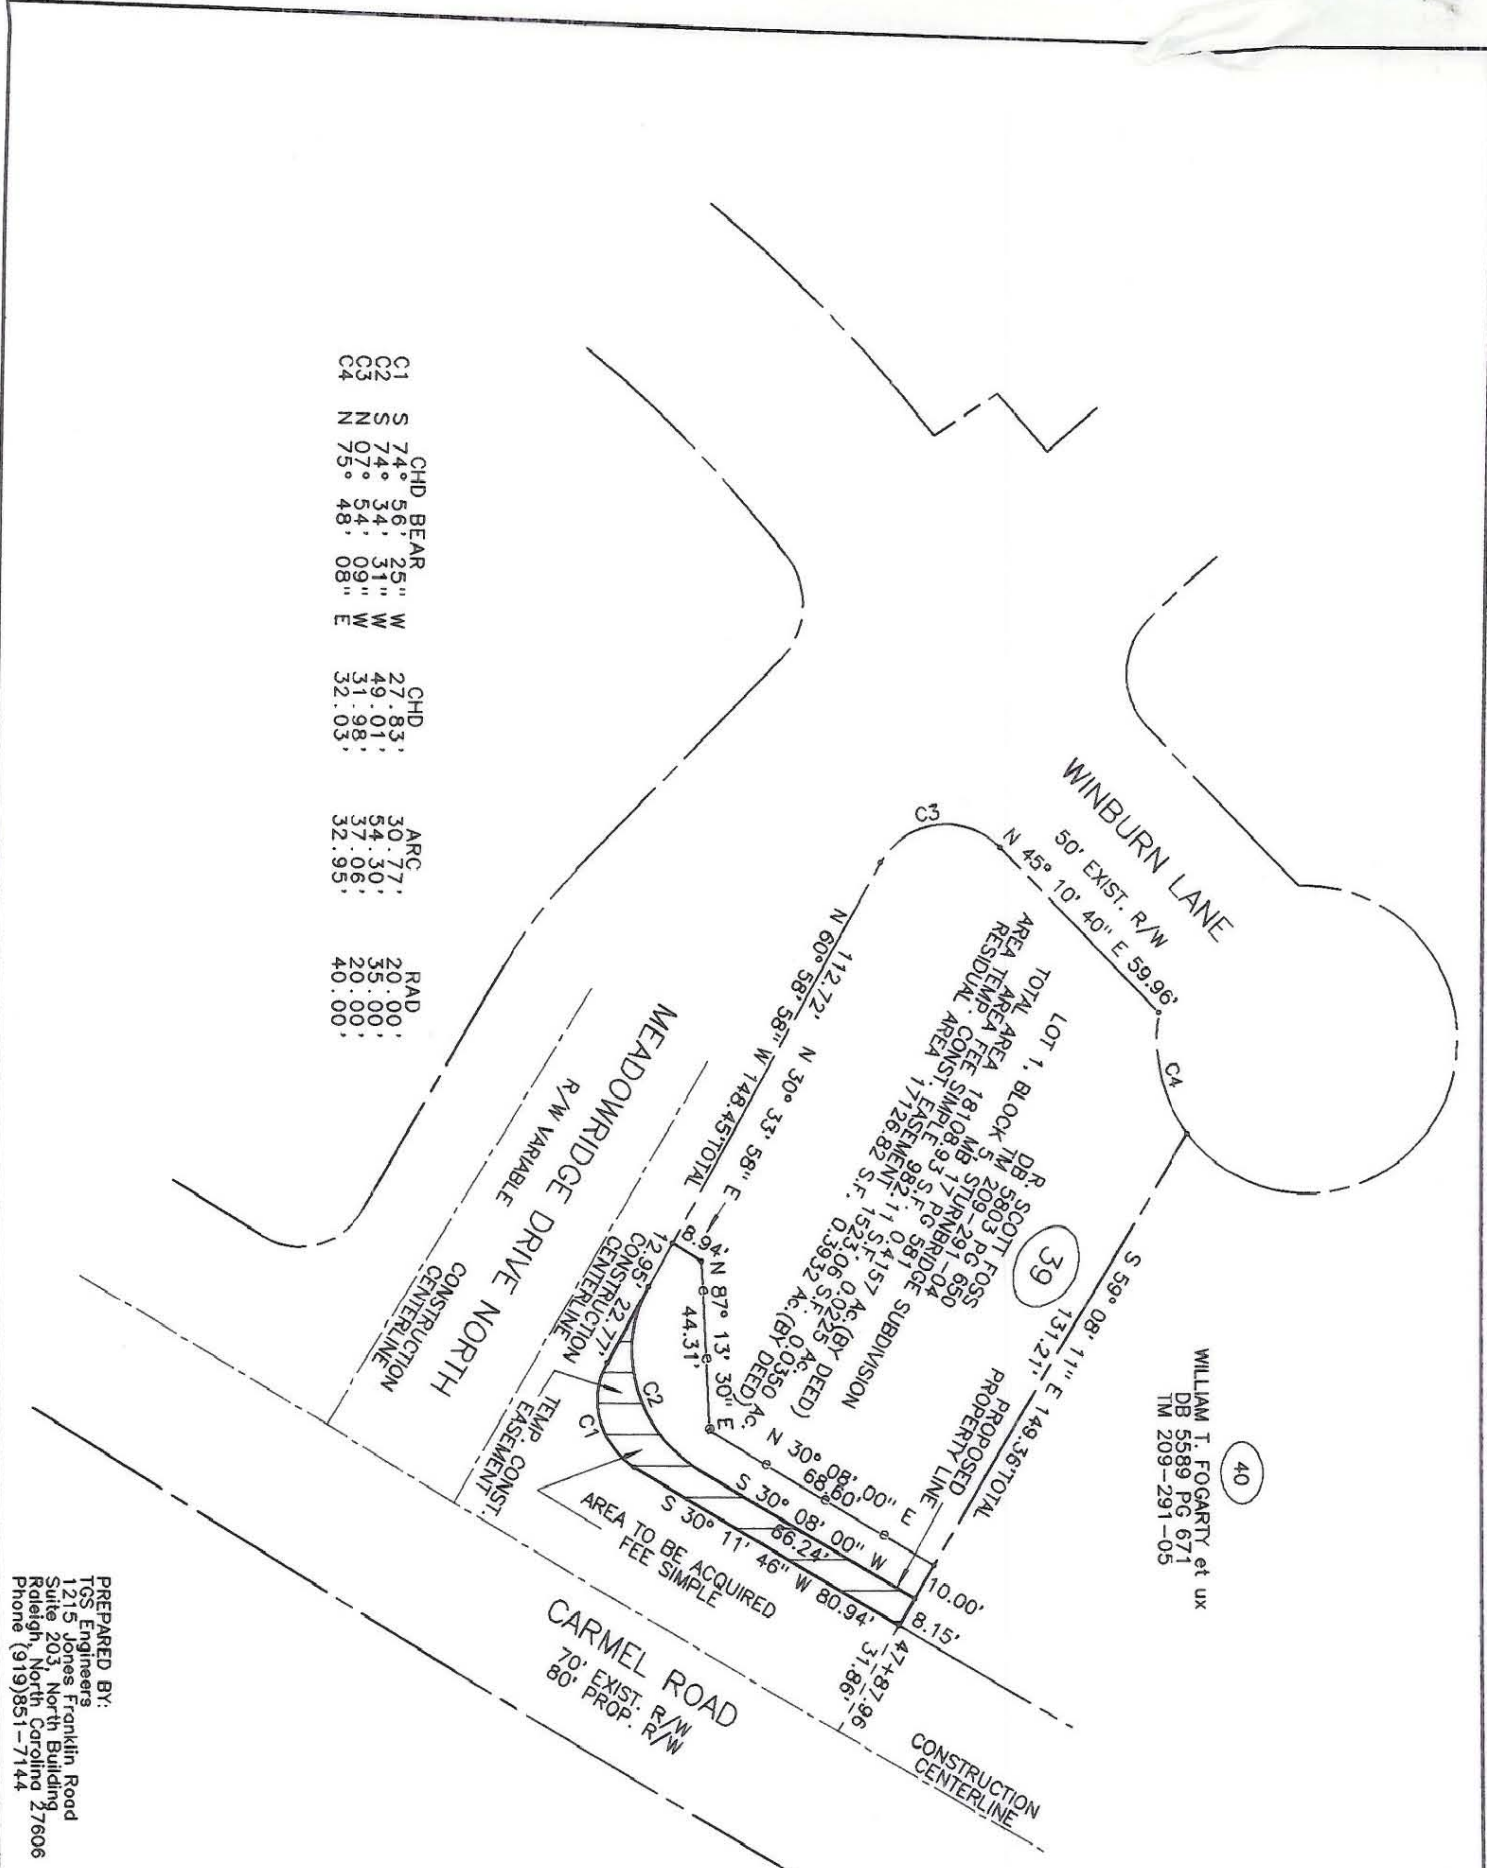

WILLIAM T. FOGARTY et ux  
 DB 5589 PG 671  
 TM 209-291-05

PREPARED BY:  
 TOS Engineers  
 1215 Jones Franklin Road  
 Suite 203, North Building  
 Raleigh, North Carolina 27606  
 Phone (919)851-7144

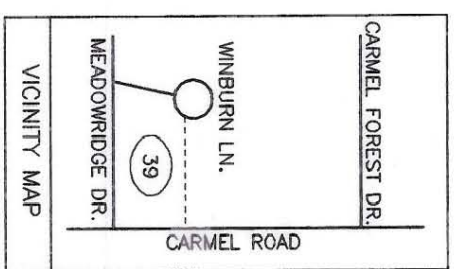

NAD 83

REVISIONS MARCH 23, 1994		ENGINEERING DEPARTMENT <b>CHARLOTTE</b>	
DRAWN BY ELW CHECKED BY MEW		PROPERTY OF <b>R. SCOTT FOSS</b>	
DATE	JULY 2, 1993	SCALE	1"=50'
JOB NO.	512-88-	FILE NO.	
	123		
SHEET	39	OF	137

(1) This plat was prepared under my supervision.  
*Donald S. Kelly*  
 Date: 5-8-95  
 N.C. Registered Survey No. L-2974  
 (2) This map was prepared for the purpose of acquiring fee simple right-of-way and/or an easement only and is not intended to be a boundary survey of property shown.

209-291-04