
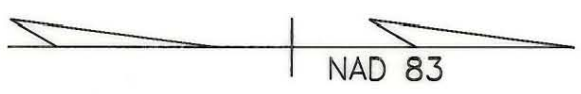


PREPARED BY:
 TONY E. WILSON
 Surveying & Mapping
 27606
 Raleigh, North Carolina
 Phone (919) 851-7144

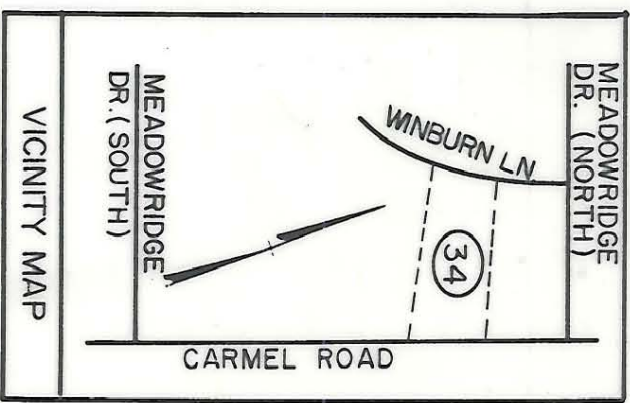

(1) This plot was prepared under my supervision.
Tommy J. Hoke Date: *5-8-95*

N.C. Registered Land Surveyor No. *6-2574*
 (2) This map was prepared for the purpose of acquiring fee simple, right-of-way and/or an easement only and is not intended to be a boundary survey of property shown.

<p>CHARLOTTE ENGINEERING DEPARTMENT</p>		JOB NO.
<p>CARMEL ROAD WIDENING PROJECT</p>		512-88-
<p>PROPERTY OF DANIEL J. ISENOGLE et ux</p>		123
<p>REVISIONS</p> <p>OCTOBER 7, 1993</p> <p>APRIL 26, 1994</p>	<p>DRAWN BY E.L.W.</p> <p>CHECKED BY W.E.W.</p>	FILE NO.
<p>DATE JULY 2, 1993</p> <p>SCALE 1"=50'</p>	<p>SHEET 34</p> <p>OF 137</p>	

209-292-02