
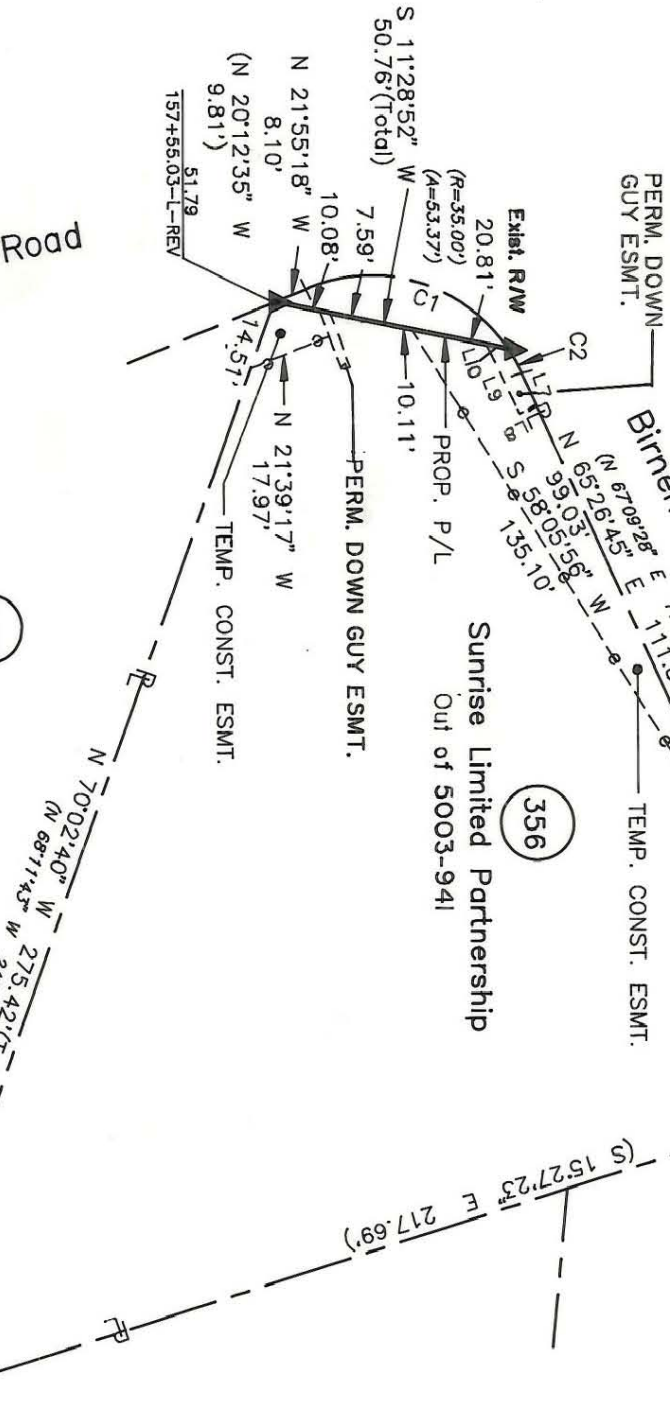
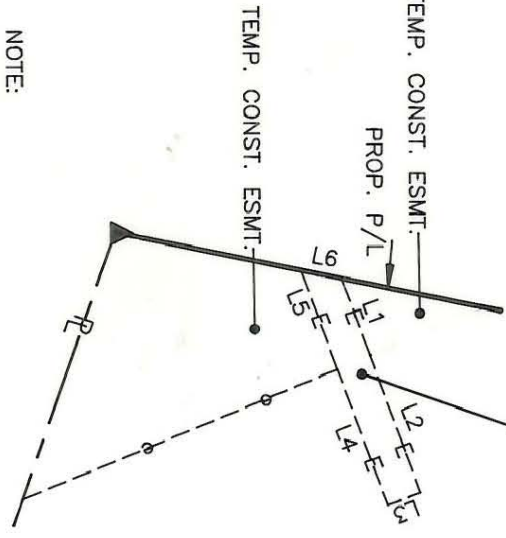


PARCEL AREA = 24,466 SQ.-FT. 0.5617 AC. (BY DEED)
 FEE ACQUIRED = 351 SQ.-FT. 0.0081 AC.
 AREA REMAINING = 24,115 SQ.-FT. 0.5536 AC.
 TEMP. CONST. = 1,053 SQ.-FT. 0.0242 AC.
 ESMT.
 PERM. DOWN = 136 SQ.-FT. 0.0031 AC.
 GUY ESMT.

CURVE	RADIUS	ARC	CHORD	CHORD BEARING
1	35.00'	53.37'	48.35'	N 21°45'43" E
2	35.00'	5.49'	5.49'	N 60°56'57" E
3	593.32'	4.42'	4.42'	N 65°13'57" E
4	593.32'	48.78'	48.77'	N 62°39'50" E
				(Total)
				(R=593.32') (A=53.20')

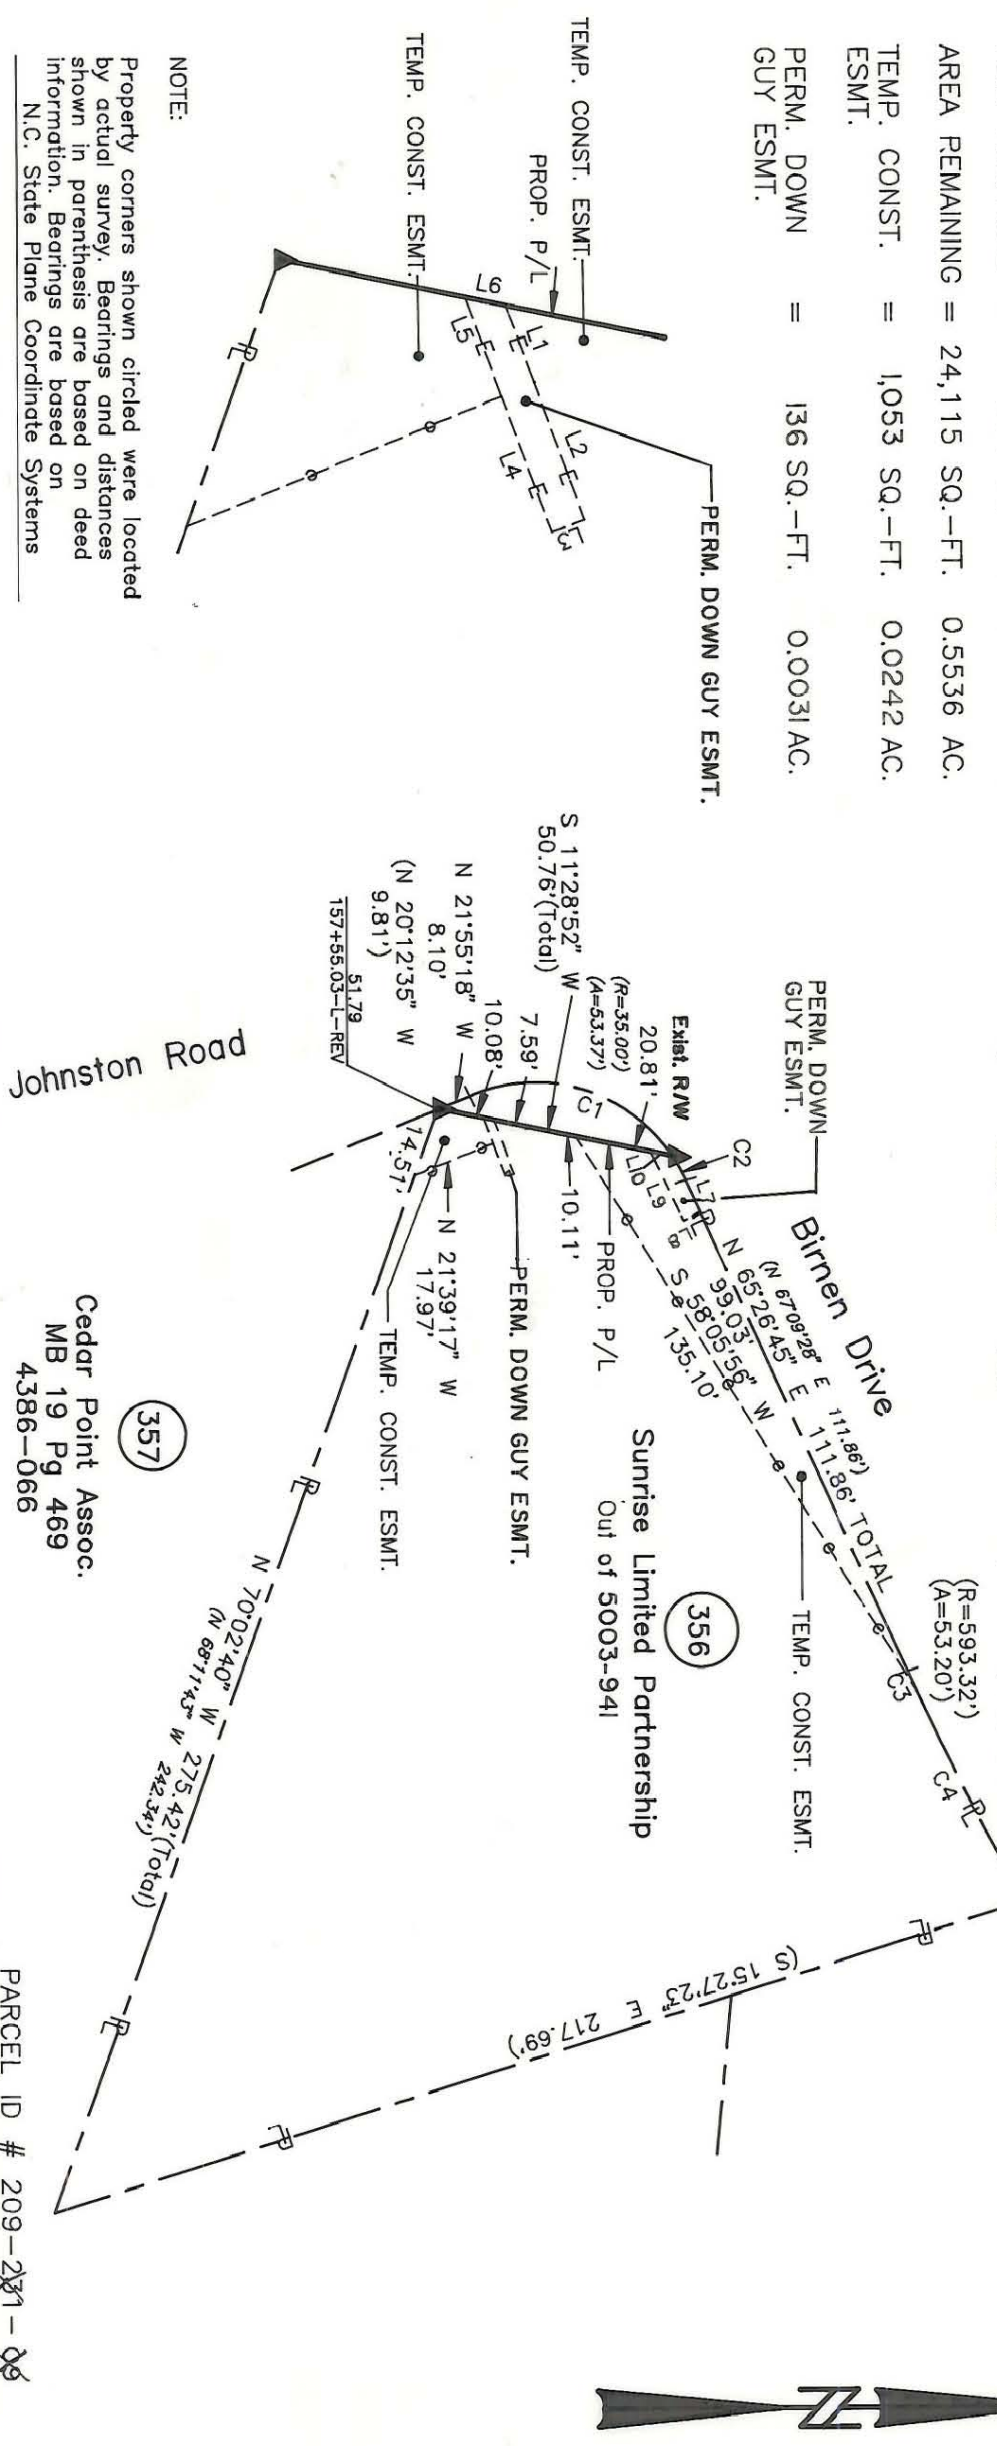

PERMANENT DOWN GUY ESMT.
 Cedar Point Assoc.
 MB 19 Pg 469
 4386-066

(357)

(356)

