



MATCH LINE SHEET 4

Johnston Road

S 34°04'19" E 469.97' total

56.5' 172+68.43-L-REV

N 71°51'39" E 249.85'

Merry Land Investment Co., Inc.  
DB 6356 Pg.089

(357)

(401)

Transcontinental Realty  
Investors, Inc.  
DB 5392 PG 739


PARCEL ID # 209-231-04

NOTE:  
Property corners shown circled were located by actual survey. Bearings and distances shown in parenthesis are based on deed information. Bearings are based on N.C. State Plane Coordinate Systems

This map was prepared for the purpose of Fee Simple, Right of way or Easement acquisition only, and is not intended to be a boundary survey of the property shown (not prepared for recordation as per G.S. 47-30). This plat was prepared under my supervision.

*T. Rudolph*

Timothy A. Rudolph, R.L.S.  
N.C. Surveyor No. L-2666

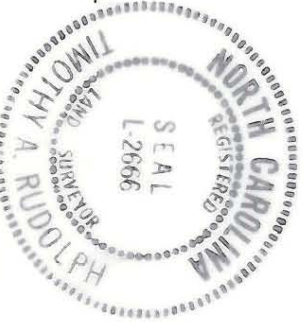

ACQUISITION BY CITY  
RECORDED IN DEED BOOK  
6499-777 (R.S.)  
6523-656  
DATE 4/11/91 (Form. Book)  
5/8/91

<b>CHARLOTTE</b> ENGINEERING DEPARTMENT		JOB NO. 812-89-033
REVISIONS	Phase II Seg. III Park Road and Johnston Road Widening	FILE NO.
4/91 CHANGE ADJOURNER DRAWN BY HWJ CHECKED BY TAR	Property of MERRY LAND INVESTMENT CO., INC.	SHEET 5 OF 5
SURVEY SUPERVISOR	DATE JUNE 11, 1980 SCALE 1"=40'	D-C-01

209-231-04

D-C-01