

50' R/W

FOXWORTH DRIVE

MAP BOOK 13 PAGE 77

N 78° 23' 45" E
105.19'

1

DEED 4451-015
JEFFREY D. PINNOW &
WF CAROL L.
211-067-07

2

W. A. YOUSSEF

Total Area 15,790 Sq. Ft.
Permanent Drainage Easem't 1,329 Sq. Ft.

JOHN D. CLARK

N 11° 33' 45" W 150.25' Total
133.60'

S 11° 28' 08" E 150.31' Total
141.65'

PERMANENT DRAINAGE EASEMENT

N 82° 47' 16" E

105.26'

94.95'

S 78° 25' 24" W

16.65'

10.00'


20'

8.66'

MARY E. GLENN

4

JOHN P. TURNER

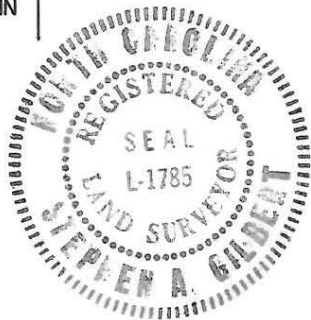

This plat was prepared under my

supervision

Stephen A. Gilbert

N. C. Reg. Surveyor No. L-1785



CHARLOTTE
ENGINEERING DEPARTMENT

REVISIONS	PROP PERMANENT DRAINAGE EASEM'T QUEENSBERRY DRIVE	JOB NO. 512-85-079
	PROPERTY OF JEFFREY D. PINNOW & WF CAROL L.	FILE NO.
DRAWN BY <u>A.R.</u>		SHEET 1
CHECKED BY <u>[Signature]</u>		OF 4
<u>[Signature]</u> CITY ENGINEER	DATE 4/29/85	SCALE 1" = 20'