
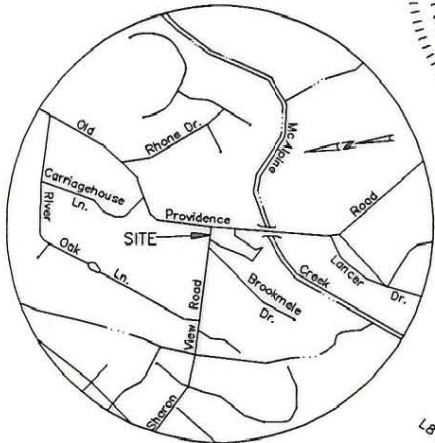


THIS PLAT WAS PREPARED UNDER MY SUPERVISION


R. Dennis Smith 4-21-94

N.C. REG. LAND SURVEYOR NO. L-1482

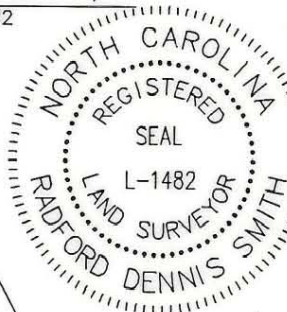

VICINITY MAP

NTS

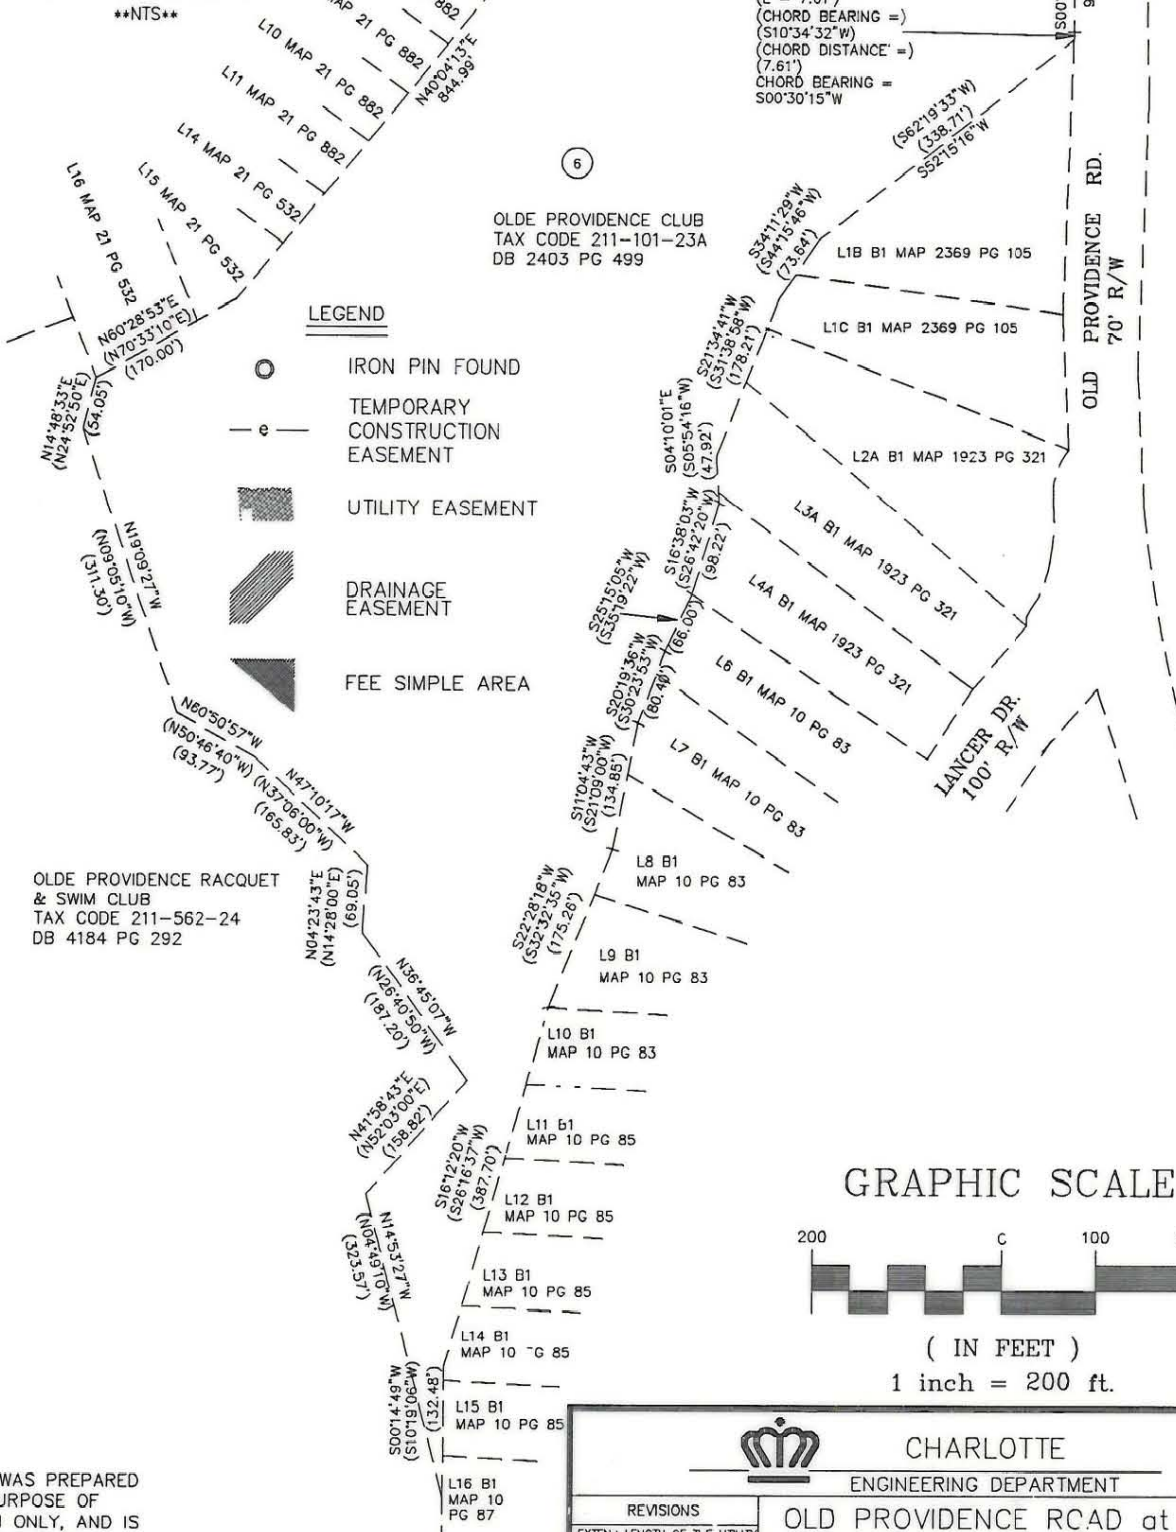


LEGEND

- IRON PIN FOUND
- TEMPORARY CONSTRUCTION EASEMENT
- UTILITY EASEMENT
- DRAINAGE EASEMENT
- FEE SIMPLE AREA

OLDE PROVIDENCE RACQUET & SWIM CLUB
TAX CODE 211-562-24
DB 4184 PG 292

OLDE PROVIDENCE CLUB
TAX CODE 211-101-23A
DB 2403 PG 499

GRAPHIC SCALE

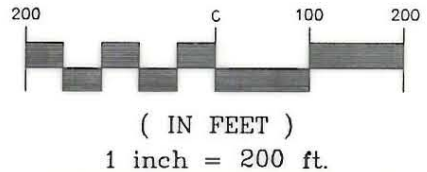

THIS PLAT WAS PREPARED FOR THE PURPOSE OF ACQUISITION ONLY, AND IS NOT INTENDED TO BE A BOUNDARY SURVEY OF PROPERTY SHOWN.

PREPARED BY:
CITY OF CHARLOTTE
ENGINEERING DEPARTMENT
600 EAST FOURTH STREET
CHARLOTTE, NC 28208
704-336-2291

CHARLOTTE ENGINEERING DEPARTMENT		
REVISIONS	OLD PROVIDENCE ROAD at SHARON VIEW LANE MINOR INTERSECTION IMPROVEMENT	JOB NO. 89193
EXTENJ LENGTH OF THE UTILITY EASEMENT BY 3'. 11-15 93 N. CO. A	PROPERTY OF OLDE PROVIDENCE CLUB	FILE NO.
ADD 382 SQ. FT. TO TEMP. CONST. EASEMENT 3-1-94. D.B	CHARLOTTE, MECKLENBURG CO., NC	OLDEPROV
DRAWN BY DB	DATE 5-3-93	SHEET 1
CHECKED EY	SCALE 1"=200'	OF 2
SURVEY SUPVR.		

211-101-23