
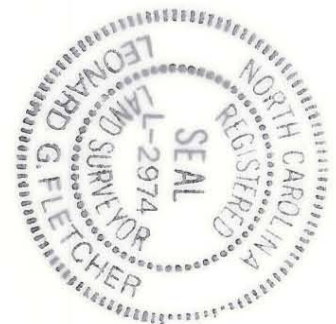


CHD	BEAR	CHD	ARC	RAD
C1	N 37° 51' 22" E	7.15'	7.15'	945.43'
C2	N 38° 08' 02" E	2.02'	2.02'	945.43'
C3	N 39° 00' 33" E	26.87'	26.87'	945.43'

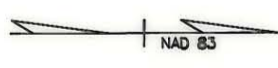

(1) This plat was prepared under my supervision.  
*Leonard G. Fletcher* Date: 5-8-75

N.C. Registered Land Surveyor No. 6-2974

(2) This map was prepared for the purpose of acquiring fee simple, right-of-way and/or an easement only and is not intended to be a boundary survey of property shown.

<p><b>CHARLOTTE</b> ENGINEERING DEPARTMENT</p>		JOB NO. 512-88-123	
REVISIONS CARMEL ROAD WIDENING PROJECT		SHEET 123 B/2	
DRAWN BY ELW CHECKED BY WEW		FILE NO.	
PROPERTY OF GEORGE K. BELLGRINIS et ux		DATE MAY 25, 1993	
CITY ENGINEER		SCALE 1" = 20'	
		OF 137	

211-161-15