


EDWIN H. & WIFE
 JOANNE B. FLEMING
 DEED 4651
 PAGE 429

2

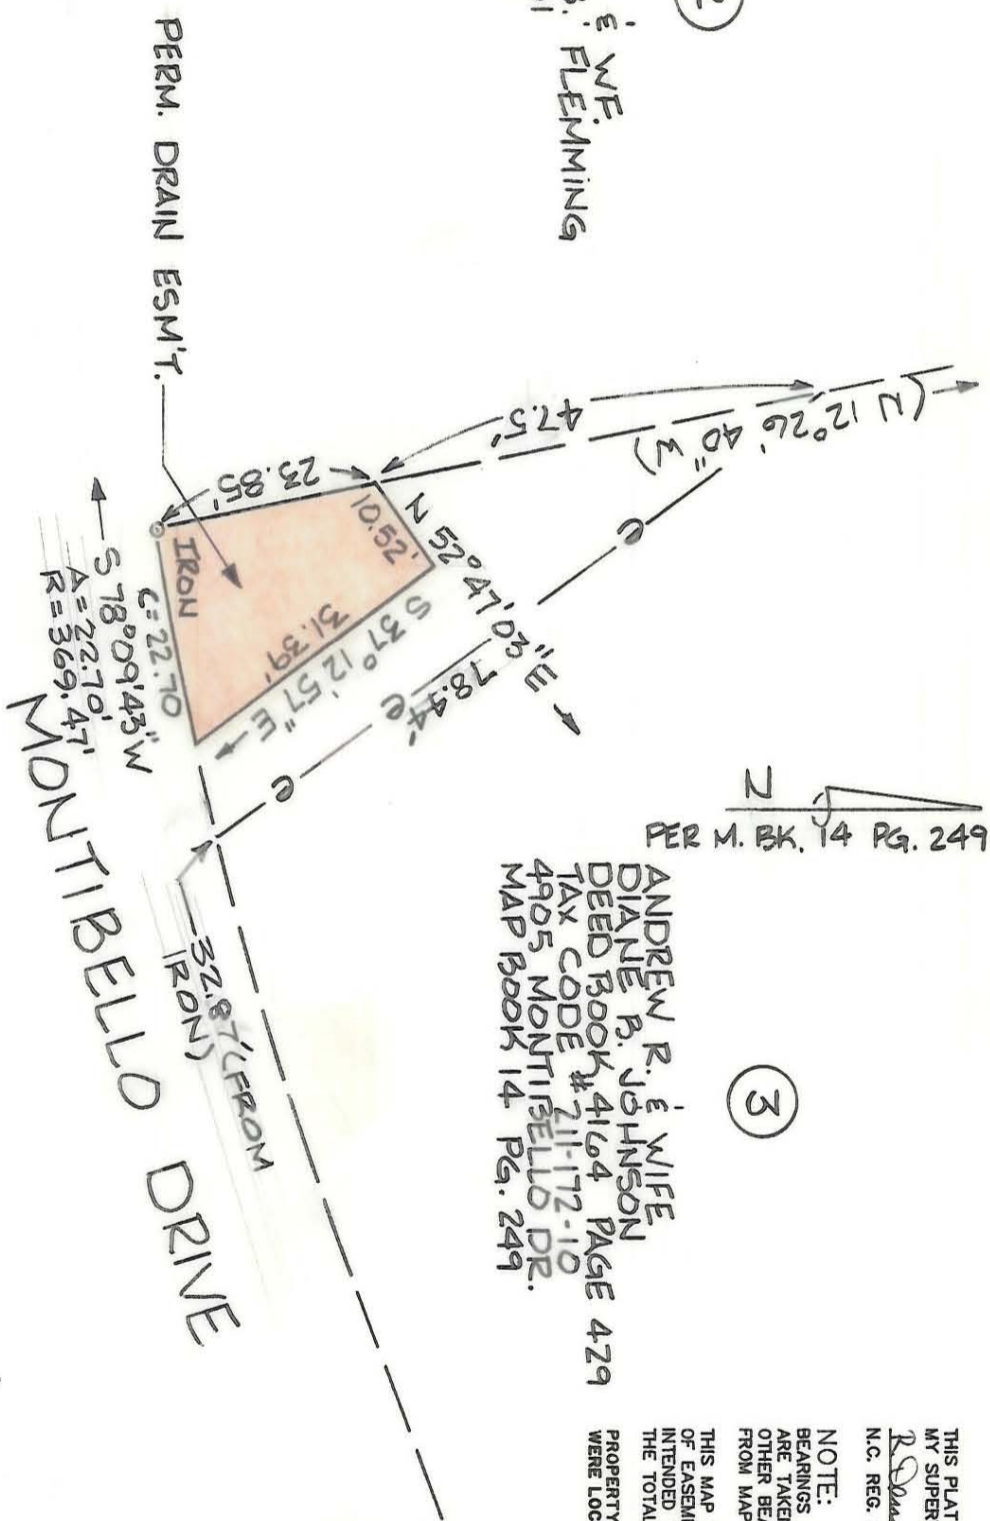

TOTAL AREA (BY DEED): 27,748 SQ. FT. = .637 AC.
 PERM. DRAINAGE ESM'T ACQUIRED: 438 SQ. FT. = 0.0101 AC.

PER M. BK. 14 PG. 249

ANDREW R. & WIFE
 DIANE R. JOHNSON
 DEED BOOK 4164 PAGE 429
 TAX CODE # 211-172-10
 4905 MONTIBELLO DR.
 MAP BOOK 14 PG. 249


3

THIS PLAT WAS PREPARED UNDER MY SUPERVISION,
R. Dennis Smith
 N.C. REG. SURVEYOR NO. L-1482

NOTE:
 BEARINGS AND DISTANCES SHOWN IN PARENTHESES ARE TAKEN FROM MAP BOOK 14, PAGE 249. OTHER BEARINGS AND DISTANCES CALCULATED FROM MAP BOOK INFORMATION.

THIS MAP WAS PREPARED FOR THE PURPOSE OF EASEMENT ACQUISITION ONLY, AND IS NOT INTENDED TO BE A BOUNDARY SURVEY OF THE TOTAL PROPERTY SHOWN.

PROPERTY CORNERS SHOWN AS OPEN CIRCLES WERE LOCATED BY ACTUAL SURVEY.

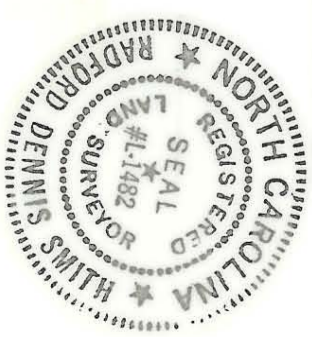

ACQUIRED 12-7-89
 DB 4170-131

CHARLOTTE ENGINEERING DEPARTMENT		JOB NO. 517-88
MONTIBELLO STORM DRAINAGE IMPROVEMENTS PHASE 1		FILE NO. 526
REVISIONS	DRAWN BY R.C.	PROPERTY OF ANDREW R. & WIFE, DIANE R. JOHNSON
CHECKED BY <i>R.D. Smith</i>	DATE 5/1/89	SCALE 1" = 20'
SURVEY SIGN	SHEET 2	OF 2