

ROBERT C. BELL et ux
DB 3894 PG 134
TM 211-173-17

98

EDWARD R. MCHENRY, JR. et ux
D.B. 4177 PG 829
TM 211-173-02
TOTAL AREA 40000.00 S.F. 0.9183 Ac. (BY DEED)
AREA FEE SIMPLE 1254.70 S.F. 0.0288 Ac.
AREA TEMP. CONST. EASEMENT 2602.60 S.F. 0.0597 Ac.
RESIDUAL AREA 38745.30 S.F. 0.8895 Ac. (BY DEED)

100


EDWARD J. DUFFY et ux
DB 5311 PG 683
TM 211-173-14

102

E. F. DWARNATT et ux
TM 211-173-08

PREPARED BY:
TGS Engineers
Suite 203, North Building
Raleigh, North Carolina 27606
Phone (919)851-7144

DAYTON STARNES et ux
TM 211-173-07

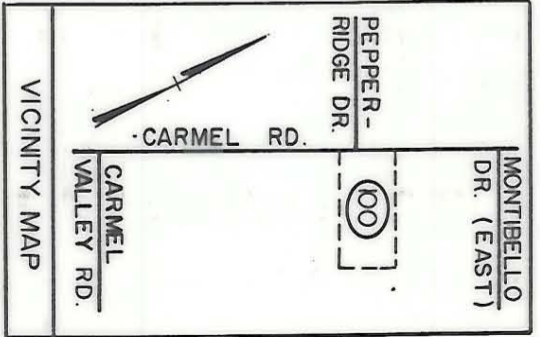

NAD 83

- (1) This plat was prepared under my supervision.
Edward R. McHenry, Jr. Date: 5-8-95
- N.C. Registered Land Surveyor No. 6-2974
- (2) This map was prepared for the purpose of acquiring fee simple, right-of-way and/or an easement only and is not intended to be a boundary survey of property shown.

<p>CHARLOTTE ENGINEERING DEPARTMENT</p>		REVISIONS	JOB NO.
		<p>CARMEL ROAD WIDENING PROJECT</p>	512-88-123
<p>PROPERTY OF EDWARD R. MCHENRY, JR. et ux.</p>		DRAWN BY E.L.W.	SHEET 100
<p>DATE MARCH 18, 1993 SCALE 1" = 50'</p>		CHECKED BY W.E.W.	OF 137
<p>CITY ENGINEER</p>			

211-173-02