

GARY H. WATTS et ux
DB 6511 PG 388/390
TM 211-173-15

TERRY J. McCLAFLIN et ux
DB 7807 PG 444
TM 211-173-17
TOTAL AREA 41938.56 S.F. 0.9628 Ac. (BY DEED)
AREA FEE SIMPLE 1617.77 S.F. 0.0371 Ac.
AREA TEMP. CONST. EASEMENT 4695.50 S.F. 0.1078 Ac.
RESIDUAL AREA 40320.79 S.F. 0.9257 Ac. (BY DEED)

EDWARD R. McHENRY, JR. et ux
DB 4177 PG 829
TM 211-173-02

DENNIS HARRIS
TM 211-173-09


E. F. DARNATT et ux
TM 211-173-08

PREPARED BY:
TGS Engineers
Suite 203, North Building
Raleigh, North Carolina
Phone (919)851-7144



(1) This plot was prepared under my supervision.
Leonard G. Fletcher Date: 5-8-95
N.C. Registered Land Surveyor No. L-2974

(2) This map was prepared for the purpose of acquiring fee simple, right-of-way and/or an easement only and is not intended to be a boundary survey of property shown.

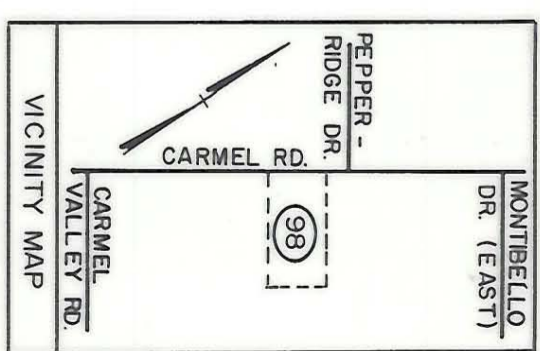

NAD 83

<p>CHARLOTTE ENGINEERING DEPARTMENT</p>		REVISIONS	JUNE 24, 1994
		<p>CARMEL ROAD WIDENING PROJECT</p>	<p>PROPERTY OF TERRY J. McCLAFLIN et ux</p>
<p>DRAWN BY ELW CHECKED BY MEW</p>	<p>DATE MARCH 18, 1993 SCALE 1" = 50'</p>	<p>JOB NO. 512-88-123</p>	<p>SHEET 98</p>
<p>CITY ENGINEER</p>	<p>DATE MARCH 18, 1993 SCALE 1" = 50'</p>	<p>OF 137</p>	

211-173-17