


PREPARED BY:  
 TGS Engineers  
 1215 Jones Franklin Road  
 Suite 203, North Building  
 Raleigh, North Carolina 27606  
 Phone (919)851-7144

(1) This plat was prepared under my supervision.  
*Leonard G. Fletcher* Date: *5-8-95*

N.C. Registered Survey No. *L-2974*

(2) This map was prepared for the purpose of acquiring fee simple right-of-way and/or an easement only and is not intended to be a boundary survey of property shown.

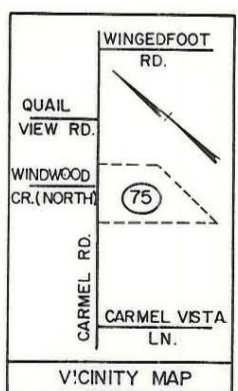

<b>CHARLOTTE</b> ENGINEERING DEPARTMENT		JOB NO. 512-88-123
<b>CARMEL ROAD WIDENING PROJECT</b>		FILE NO.
PROPERTY OF <b>EVERETTE E. PEARSON et ux</b>		SHEET 75A/2
DATE JUNE 11, 1993 SCALE 1"=80'		OF 137