

CARMEL SPAN OFFICE CONDOMINIUMS  
 DB 4458 PGS 694-731  
 TM 211-201-13 thru 32

6

JAMES R. BRYANT, JR. & DONALD G. BRYANT  
 DB 5358 PG 378  
 TM 211-201-10


7

SOUTHERN BELL TELEPHONE & TELEGRAPH COMPANY  
 DB 3646 PG 216  
 TM 211-201-11


10

PREPARED BY:  
 TGS Engineers  
 Suite 203, North Building  
 Raleigh, North Carolina 27606  
 Phone (919)851-7144

CAROLINA FINCORP, INC.  
 DB 3638 PG 619

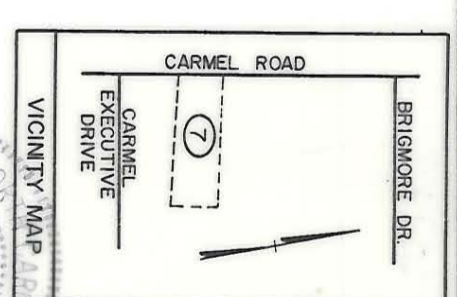

|    |                 |        |
|----|-----------------|--------|
| L1 | N 07° 25' 56" E | 48.03' |
| L2 | N 07° 39' 19" E | 65.46' |
| L3 | N 08° 13' 01" E | 84.47' |
| L4 | N 07° 28' 30" E | 24.76' |
| L5 | S 82° 31' 30" E | 2.00'  |
| L6 | S 07° 28' 30" W | 25.32' |

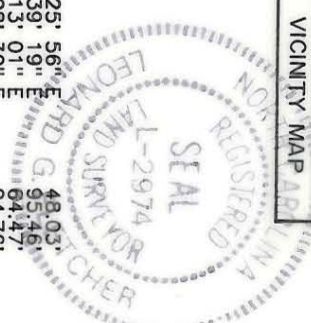

NAD 83

(1) This plat was prepared under my supervision.  
 Leonard G. Pletcher Date: 5-8-95

(2) This map was prepared for the purpose of acquiring fee simple, right-of-way and/or an easement only and is not intended to be a boundary survey of property shown.

N.C. Registered Land Surveyor No. L-2574

|   |  |                                   |
|---|--|-----------------------------------|
| <p><b>CHARLOTTE</b><br/>         ENGINEERING DEPARTMENT</p> |  | JOB NO.<br>512-98-123             |
| REVISIONS   |  | FILE NO.                          |
| DRAWN BY ELW<br>CHECKED BY MEW                              |  | SHEET<br>7 OF 137                 |
| PROPERTY OF<br>JAMES R. BRYANT &<br>DONALD G. BRYANT        |  | DATE JULY 27, 1993 SCALE 1" = 80' |

211-201-10