
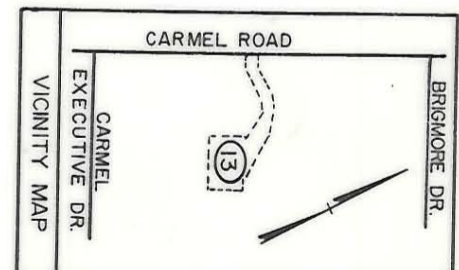


L1	S 45° 21' 49" E	34.93'
L2	S 52° 32' 02" E	67.48'
L3	S 52° 32' 02" E	25.41'
L4	S 27° 38' 41" E	42.78'
L5	S 66° 51' 00" E	39.05'
L6	S 32° 01' 37" E	43.16'
L7	S 47° 54' 34" E	50.53'
L8	S 66° 56' 26" E	72.89'
L9	N 45° 21' 49" W	16.61'
L10	N 77° 53' 00" W	78.60'
L11	S 48° 08' 08" W	68.95'
L12	N 10° 26' 56" E	64.83'
L13	N 14° 00' 34" E	29.17'

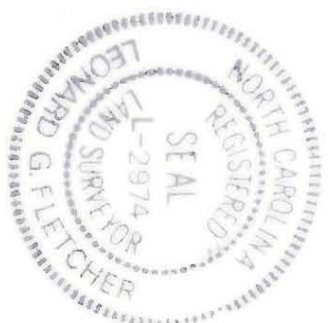

NAD 83

(1) This plot was prepared under my supervision.
Leonard G. Fletcher Date: 5-8-95

N.C. Registered Land Surveyor No. 6-2974

(2) This map was prepared for the purpose of acquiring fee simple, right-of-way and/or an easement only and is not intended to be a boundary survey of property shown.

<p>CHARLOTTE ENGINEERING DEPARTMENT</p>		<p>JOB NO. 512-88-123</p> <p>FILE NO.</p>
<p>REVISIONS</p>	<p>CARMEL ROAD WIDENING PROJECT</p>	<p>SHEET 13 A/2</p> <p>OF 137</p>
<p>DRAWN BY ELW</p> <p>CHECKED BY WEW</p>	<p>PROPERTY OF CARMEL VIEW ASSOCIATES</p>	<p>DATE JULY 16, 1993 SCALE 1" = 80'</p>
<p>CITY ENGINEER</p>	<p>SOUTHERN BELL TELEPHONE & TELEGRAPH COMPANY DB 3646 PG 216 TM 211-201-11</p>	<p>PREPARED BY: TGS Engineers Suite 203 North Building Raleigh, North Carolina 27608 Phone (919)851-7144</p>

211-206-97