
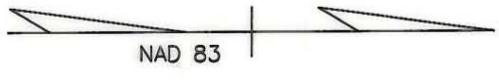


CHD BEAR	ARC	RAD
C1 N 20° 19' 30" E	101.17'	911.93'
C2 N 23° 38' 01" E	4.10'	911.93'
L1 N 23° 06' 02" E	4.10'	21.64'
L2 S 66° 29' 42" E	22.00'	22.00'
L3 N 24° 42' 18" E	25.54'	25.54'

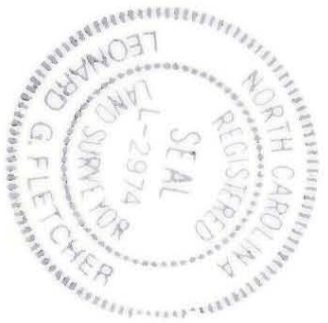

(1) This plot was prepared under my supervision.
 Date: 5-8-95
 N.C. Registered Land Surveyor No. L-2974

(2) This map was prepared for the purpose of acquiring fee simple, right-of-way and/or an easement only and is not intended to be a boundary survey of property shown.

PREPARED BY:
 TGS Engineers
 Suite 203, North Building
 Raleigh, North Carolina 27606
 Phone (919)851-7144

		JOB NO. 512-88-123
REVISIONS		FILE NO.
CARMEL ROAD WIDENING PROJECT		SHEET 13 B/2
PROPERTY OF CARMEL VIEW ASSOCIATES		OF 137
DRAWN BY ELW CHECKED BY WEW	DATE JULY 16, 1993	SCALE 1" = 40'

211-20C-97