

303



REAFIELD RIDGE II
LIMITED PARTNERSHIP

DEED: 5632-910

305

REAFIELD RIDGE II
LIMITED PARTNERSHIP

DEED: 5632-910

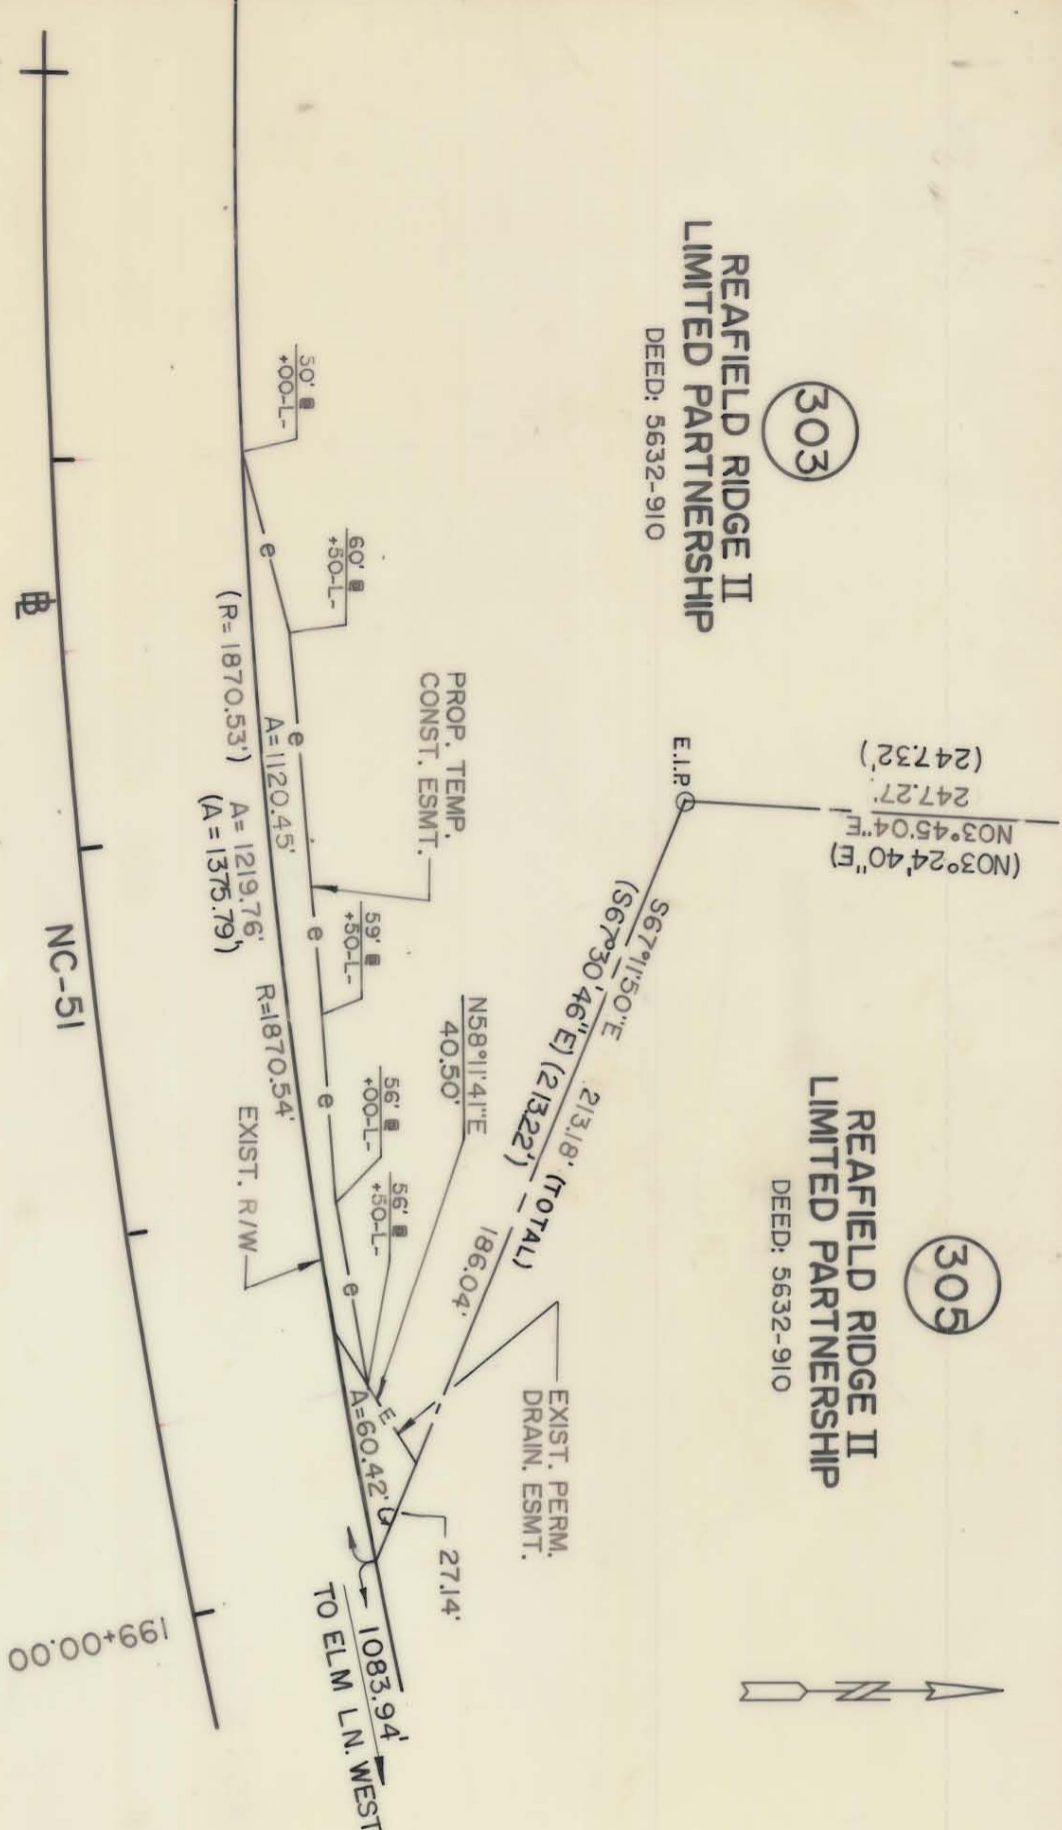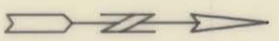

NOTE: Property corners shown circled were located by actual survey. Bearings and distances shown in parenthesis are based on deed information. Bearings are based on

N.C. COORDINATE SYSTEM

This map was prepared for the purpose of right-of-way or easement acquisition only, and is not intended to be a boundary survey of the property shown.

This plat was prepared under my supervision Allen E. Beck
N.C. Reg. Surveyor No. 3028



PARCEL ID # 211-212-11

<p>CHARLOTTE ENGINEERING DEPARTMENT</p>		JOB NO.	87
<p>PROPOSED R/W</p>		TITLE NO.	303D/4
<p>NC-51 PHASE III</p>		SHEET	87
<p>PROPERTY OF REAFIELD RIDGE II LIMITED PARTNERSHIP</p>		DATE	3-18-88
<p>REVISIONS</p>	<p>DRAWN BY L.I.Y.</p> <p>CHECKED BY A.B.</p> <p>SURVEY SWM</p>	SCALE	1" = 50'

211-212-11