


302

REAFIELD RIDGE I

DEED: 5106-971

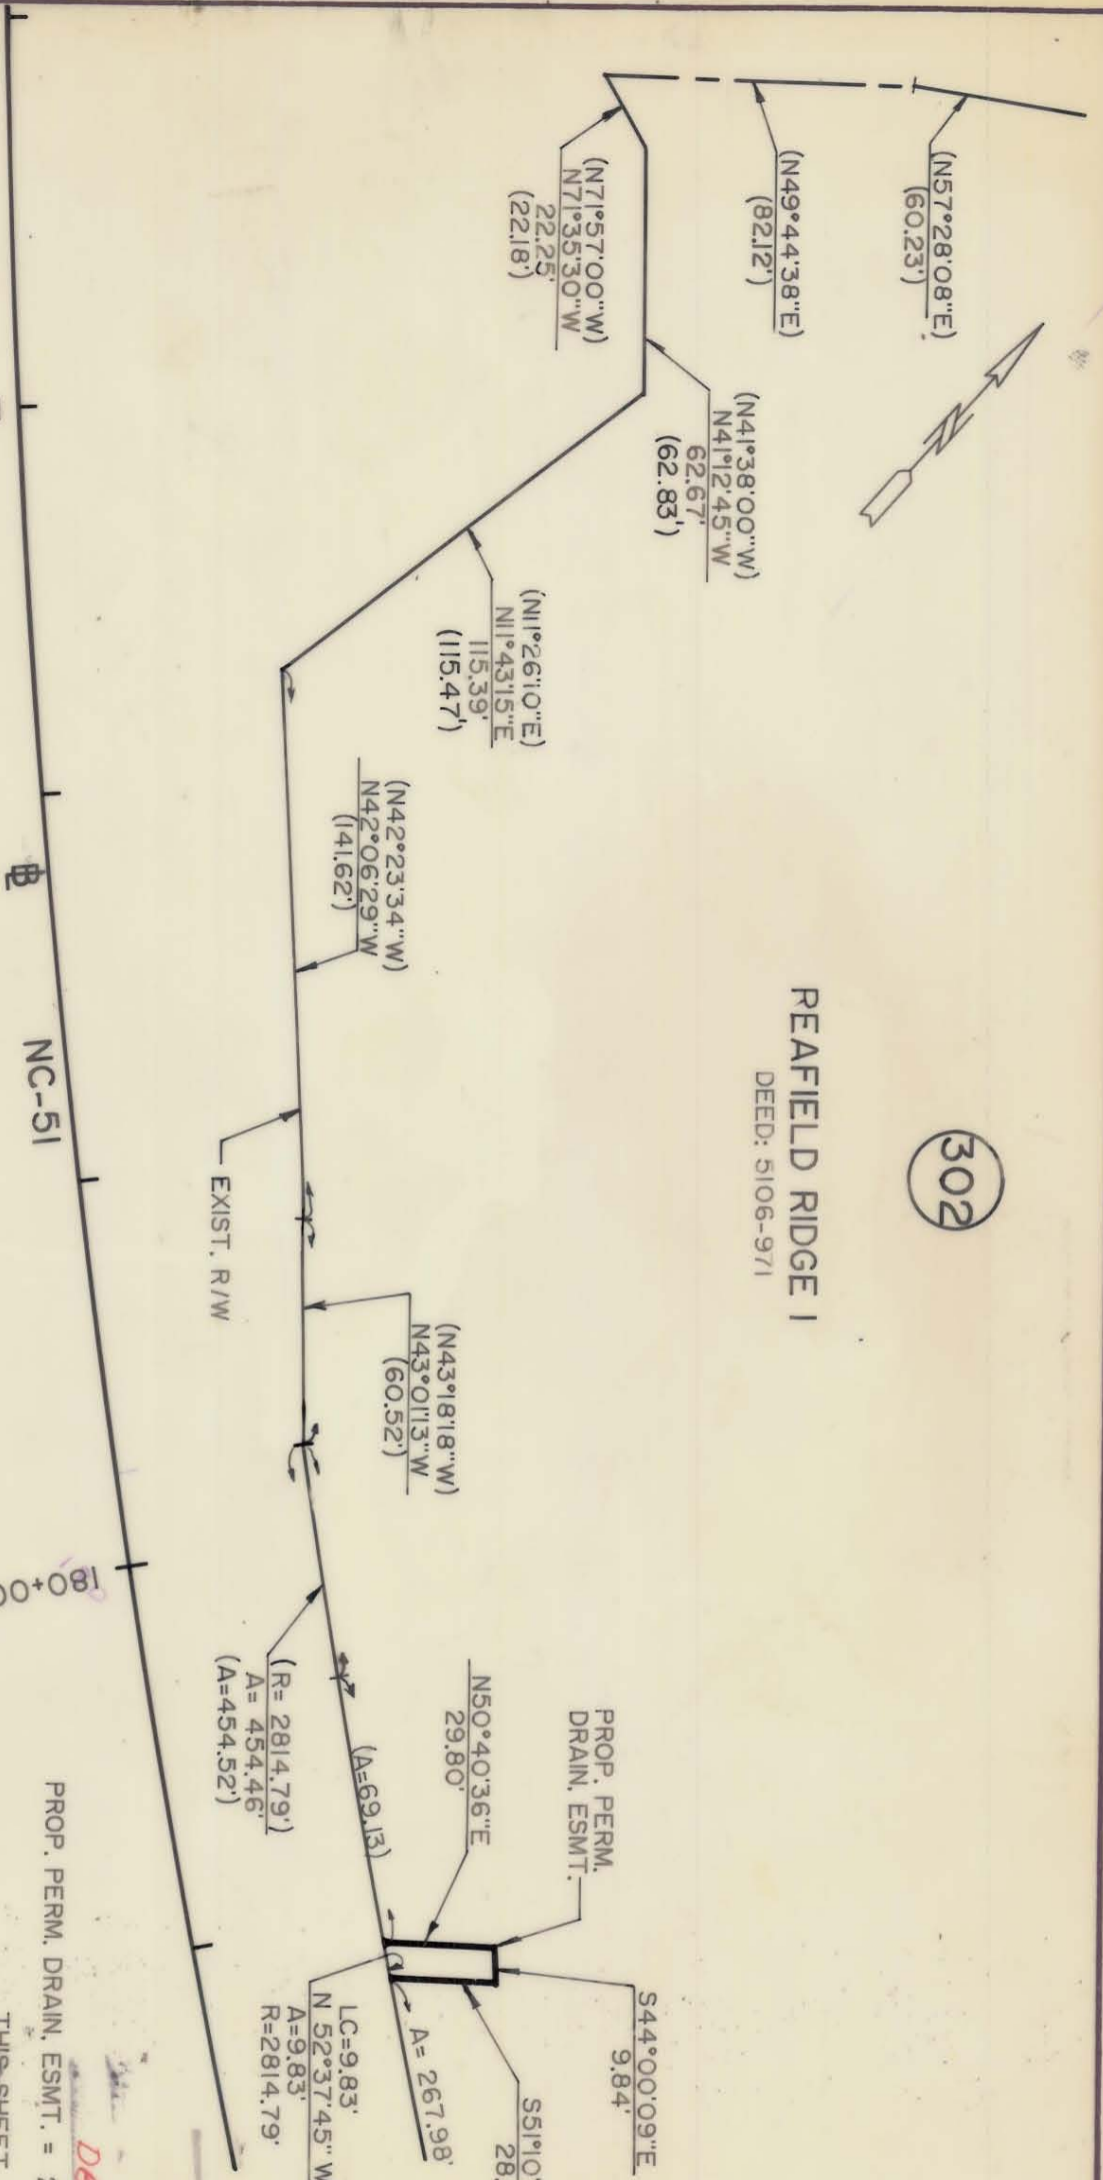


NOTE: Property corners shown circled were located by actual survey. Bearings and distances shown in parenthesis are based on deed information. Bearings are based on

N.C. COORDINATE SYSTEM

This map was prepared for the purpose of right-of-way or easement acquisition only, and is not intended to be a boundary survey of the property shown.

This plat was prepared under my supervision Alan E. Beck

N.C. Reg. Surveyor No. 3028

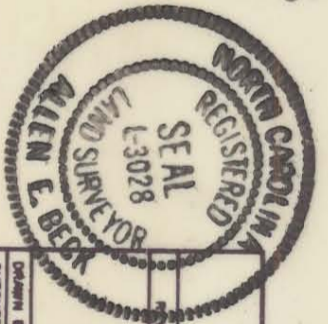

PROP. PERM. DRAIN. ESMT. = 281,363 SQ. FT. 0.007 AC.

THIS SHEET

PARCEL ID # 211 - 212 - 18

DB 6013 - 410

ACQUIRED 4-26-89

D.P. 6093 - 581

ACQUIRED 8/22/87

		CHARLOTTE ENGINEERING DEPARTMENT	
DRAWN BY L.I.V. CHECKED BY A.B. SURVEY SUPERVISOR L. J. JONES	PROPERTY OF NC-51 PHASE III REAFIELD RIDGE I	JOB NO. FILE NO.	SHEET 302B/3 OF 87
DATE 3-18-88	SCALE 1" = 50'		