
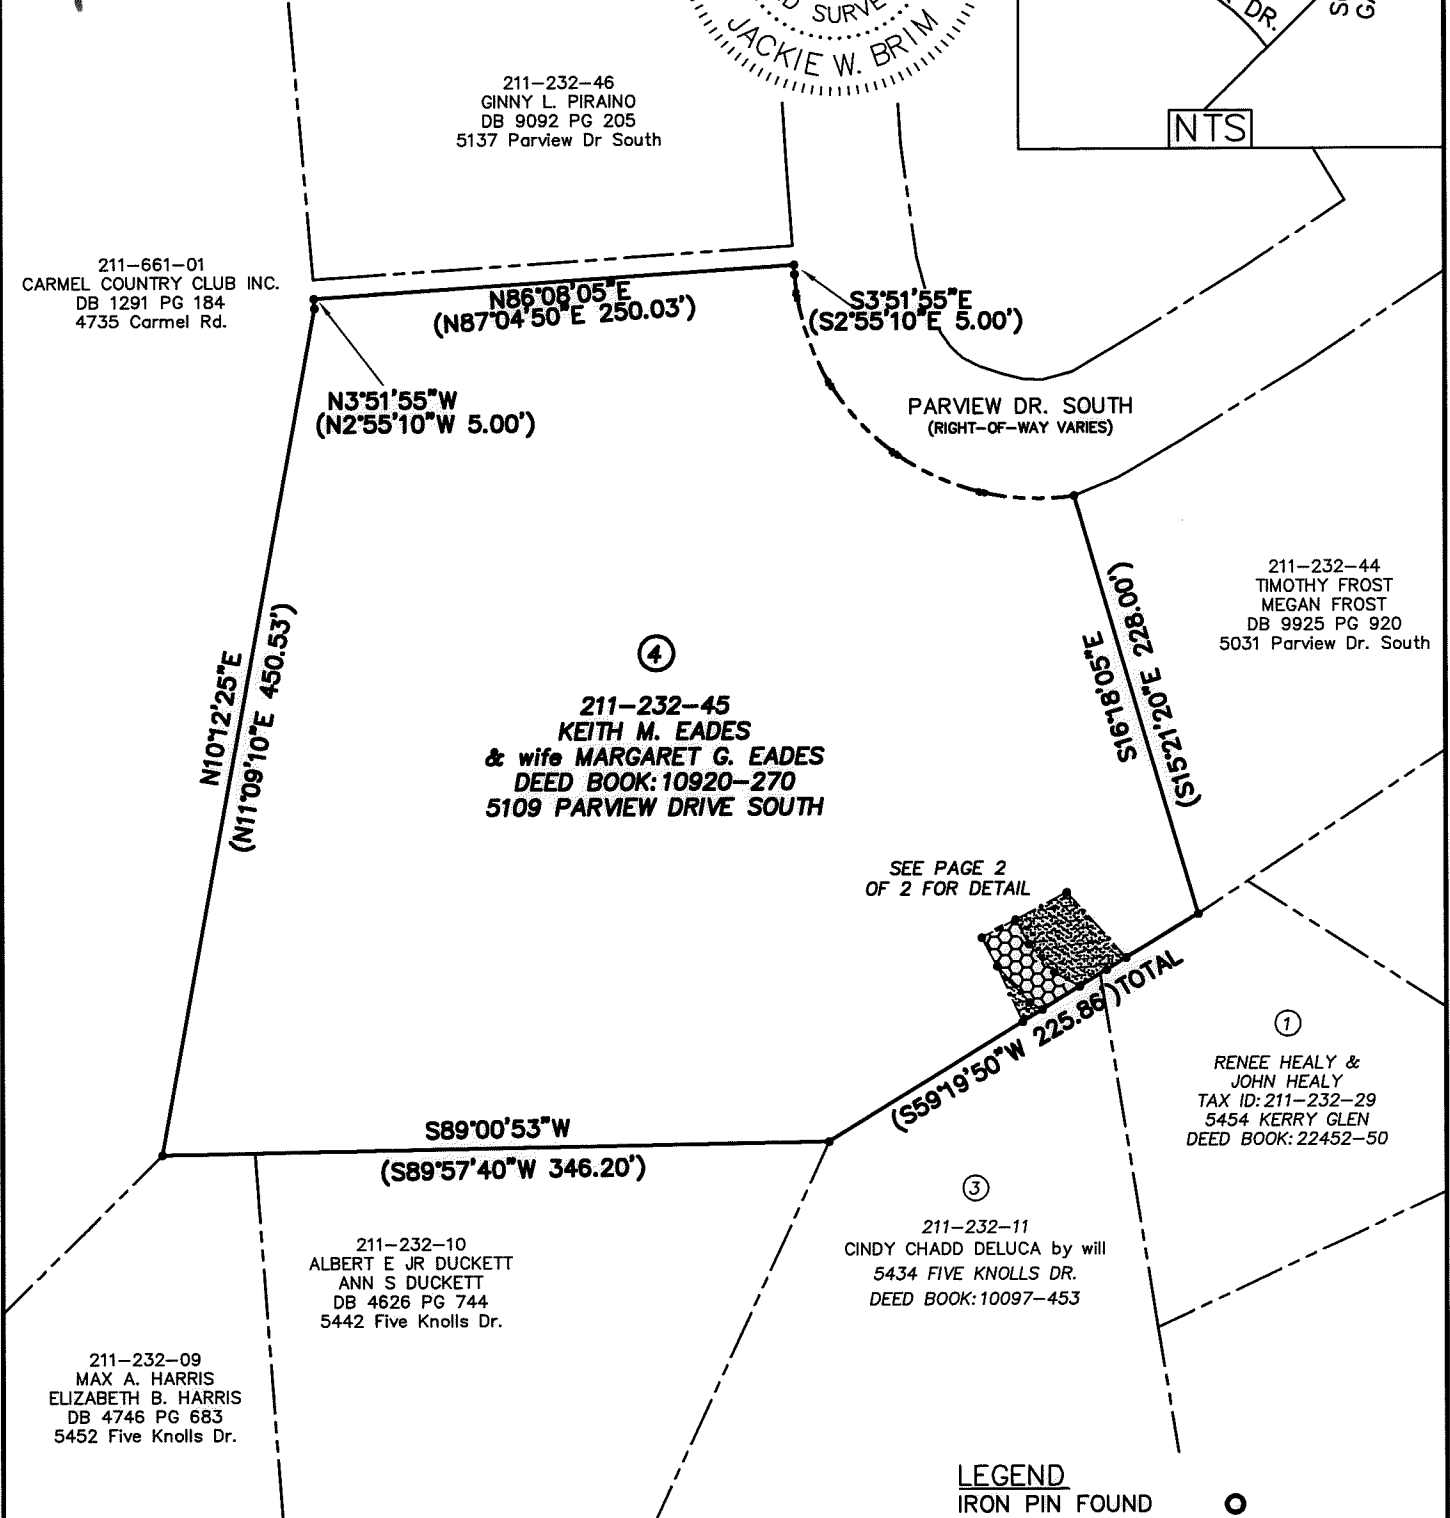


I, JACKIE W. BRIM, CERTIFY THAT THIS PLAT WAS PREPARED UNDER MY SUPERVISION AND THAT THE PLAT WAS PREPARED FOR THE PURPOSE OF EASEMENTS ONLY, AND IS NOT INTENDED TO BE A BOUNDARY SURVEY OF PROPERTY SHOWN.

*Jackie W. Brim* 4-27-2016

JACKIE W. BRIM, NC P.L.S. L-4348 DATE

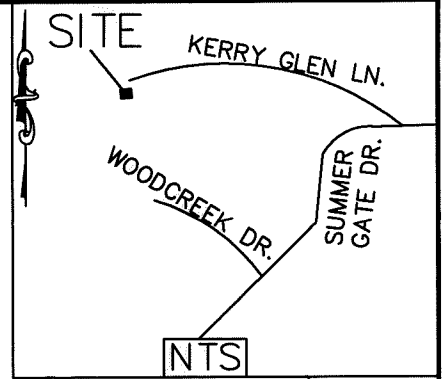

- NOTE:
- BEARINGS AND DISTANCES SHOWN IN PARENTHESES ARE BASED ON RECORDED MAP INFORMATION.
  - TOTAL AREA 186,078 SQ. FT.
  - STORM DRAINAGE EASEMENT 995 SQ. FT.
  - TEMP. CONSTRUCTION EASEMENT 1,655 SQ. FT.
  - AREA REMAINING 186,078 SQ. FT.

**LEGEND**


IRON PIN FOUND	○
CALCULATED POINT	●
LINES SURVEYED	—
LINES NOT SURVEYED	- - -
RIGHT-OF-WAY	---R/W---
TEMP. CONSTRUCTION EASEMENT	
STORM DRAINAGE EASEMENT	

STATE OF NORTH CAROLINA  
COUNTY OF MECKLENBURG

I, \_\_\_\_\_, REVIEW OFFICER OF MECKLENBURG COUNTY, CERTIFY THAT THE MAP OR PLAT TO WHICH THIS CERTIFICATION IS AFFIXED MEETS ALL STATUTORY REQUIREMENTS FOR RECORDING.


REVIEW OFFICER \_\_\_\_\_ DATE \_\_\_\_\_

PREPARED BY:  
CITY OF CHARLOTTE  
ENGINEERING & PROPERTY  
MANAGEMENT DEPARTMENT  
600 EAST FOURTH STREET  
CHARLOTTE, NC 28202  
704-336-2291

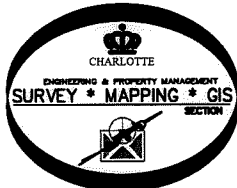


<b>CHARLOTTE</b> ENGINEERING & PROPERTY MANAGEMENT DEPARTMENT		
REVISIONS	KERRY GLEN LANE 5447 STORM WATER MAINTENANCE IMPROVEMENT PROJECT	JOB NO. 807020003
		807020003
SCALE 1" = 80'	PROPERTY OF KEITH M. EADES & wife MARGARET G. EADES CHARLOTTE, MECKLENBURG CO., NC	SHEET 1
DRAWN BY P.S.		OF 2
DATE	CHECKED BY JB	SURVEY SUPVR.
K:\En_su-LD4\SWDES00515 SWS Kerry Glen Lane 5447\#4 211-232-45.dwg		

I, JACKIE W. BRIM, CERTIFY THAT THIS PLAT WAS PREPARED UNDER MY SUPERVISION AND THAT THE PLAT WAS PREPARED FOR THE PURPOSE OF EASEMENTS ONLY, AND IS NOT INTENDED TO BE A BOUNDARY SURVEY OF PROPERTY SHOWN.

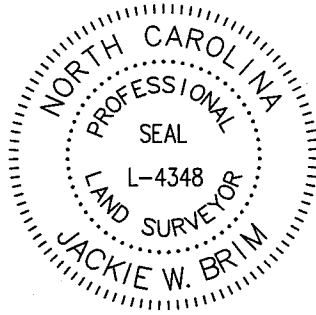

*Jackie W. Brim* 4-27-2016  
 JACKIE W. BRIM, NC P.L.S. L-4348 DATE

Line Table		
Line #	Length	Direction
L1	43.86	N58°36'18"E
L2	46.17	N41°52'33"W
L3	30.26	S61°58'07"W
L4	20.00	N61°58'07"E
L5	16.93	N28°01'53"W
L6	31.99	N24°26'36"W
L7	12.08	S58°16'03"W
L8	7.39	N60°40'18"W
L9	25.65	N41°42'35"W
L10	22.85	S58°16'03"W
L11	15.11	N60°40'18"W
L12	19.91	N41°42'35"W
L13	14.53	N28°01'53"W
L14	16.48	S58°16'03"W
L15	12.03	N58°36'18"E
L16	118.59	S58°16'03"W

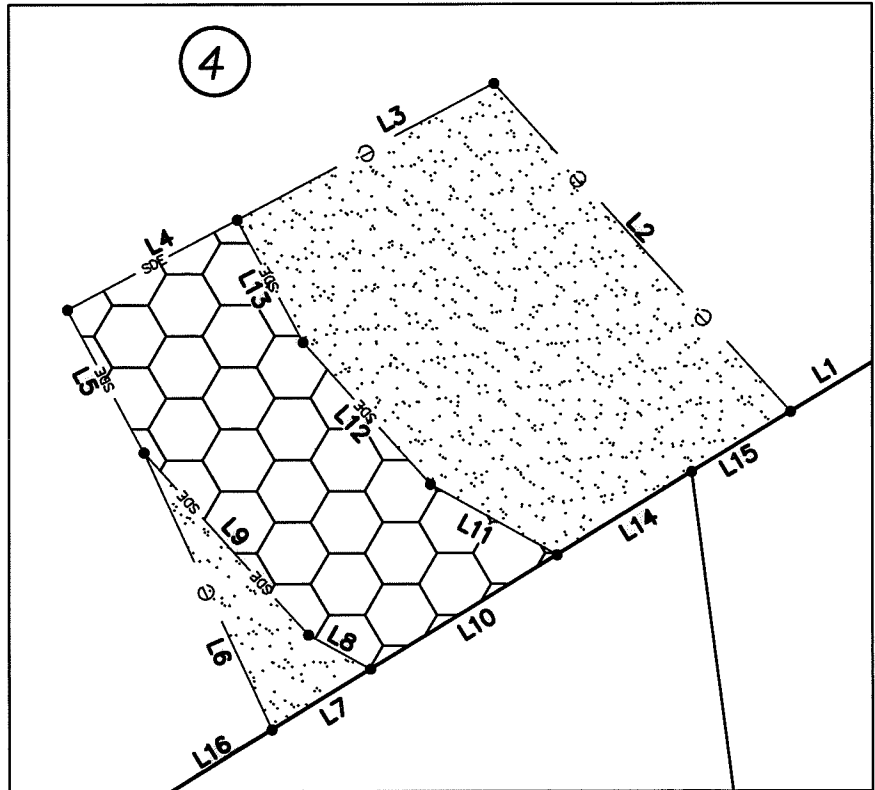


STATE OF NORTH CAROLINA  
 COUNTY OF MECKLENBURG

I, \_\_\_\_\_, REVIEW OFFICER OF MECKLENBURG COUNTY, CERTIFY THAT THE MAP OR PLAT TO WHICH THIS CERTIFICATION IS AFFIXED MEETS ALL STATUTORY REQUIREMENTS FOR RECORDING.

REVIEW OFFICER \_\_\_\_\_ DATE \_\_\_\_\_

PREPARED BY:  
 CITY OF CHARLOTTE  
 ENGINEERING & PROPERTY MANAGEMENT  
 MANAGEMENT DEPARTMENT  
 600 EAST FOURTH STREET  
 CHARLOTTE, NC 28202  
 704-336-2291

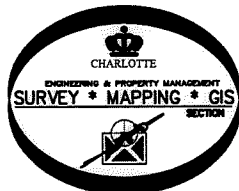

CHARLOTTE ENGINEERING & PROPERTY MANAGEMENT DEPARTMENT		
REVISIONS  SCALE 1" = 20' 	KERRY GLEN LANE 5447 STORM WATER MAINTENANCE IMPROVEMENT PROJECT  PROPERTY OF KEITH M. EADES & wife MARGARET G. EADES CHARLOTTE, MECKLENBURG CO.,	JOB NO. 807020003  807020003  SHEET 2 OF 2
DRAWN BY P.S.  DATE _____	CHECKED BY JB SURVEY SUPVR.	
K:\En_su-LD4\SWDES00515 SWS Kerry Glen Lane 5447\#4 211-232-45.dwg		