


NOTE: Property corners shown circled were located by actual survey. Bearings are based on

N.C. COORDINATE SYSTEM

PARCEL AREA = 1500000 SQ. FT. 0.344 AC.
TEMP. ESM'T AREA = 697.501 SQ. FT. 0.016 AC.

This map was prepared for the purpose of right of way or easement acquisition only, and is not intended to be a boundary survey of the property shown.

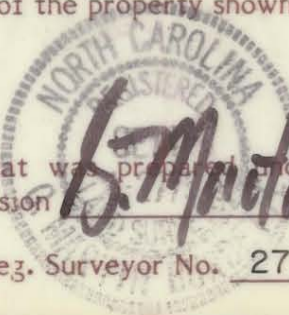

This plat was prepared under my supervision

N.C. Reg. Surveyor No. 2775

PARCEL ID # 211-263-21

| | | | |
|--|--|--|----------|
| | | CHARLOTTE ENGINEERING DEPARTMENT | |
| REVISIONS | | NC. 51/NC. 16 INTERSECTION | JOB NO. |
| | | | FILE NO. |
| | | PROPERTY OF | SHEET |
| | | DAVID T. WORMWOOD | 1 |
| DRAWN BY: A.A. SADAT CHECKED BY: AL BECK R. Deane Smith SURVEY SUPVR. | | DATE: 3/11/86 | OF |
| | | SCALE 1"=50' | 1 |