

NOTE: Property corners shown circled were located by actual survey. Bearings are based on

N.C. COORDINATE SYSTEM

This map was prepared for the purpose of right of way or easement acquisition only, and is not intended to be a boundary survey of the property shown.

This plat is under the supervision of

N.C. Reg. Surveyor No. 2775



THAXTON PL.

LOT 68

LOT 69


LOT 70

LOT 70

T. DALE JESSOP & WIFE,
CAROLE D. JESSOP
DEED: 4288-992
P.B. 19 Pg. 32

SPRING CIR.

NC-51

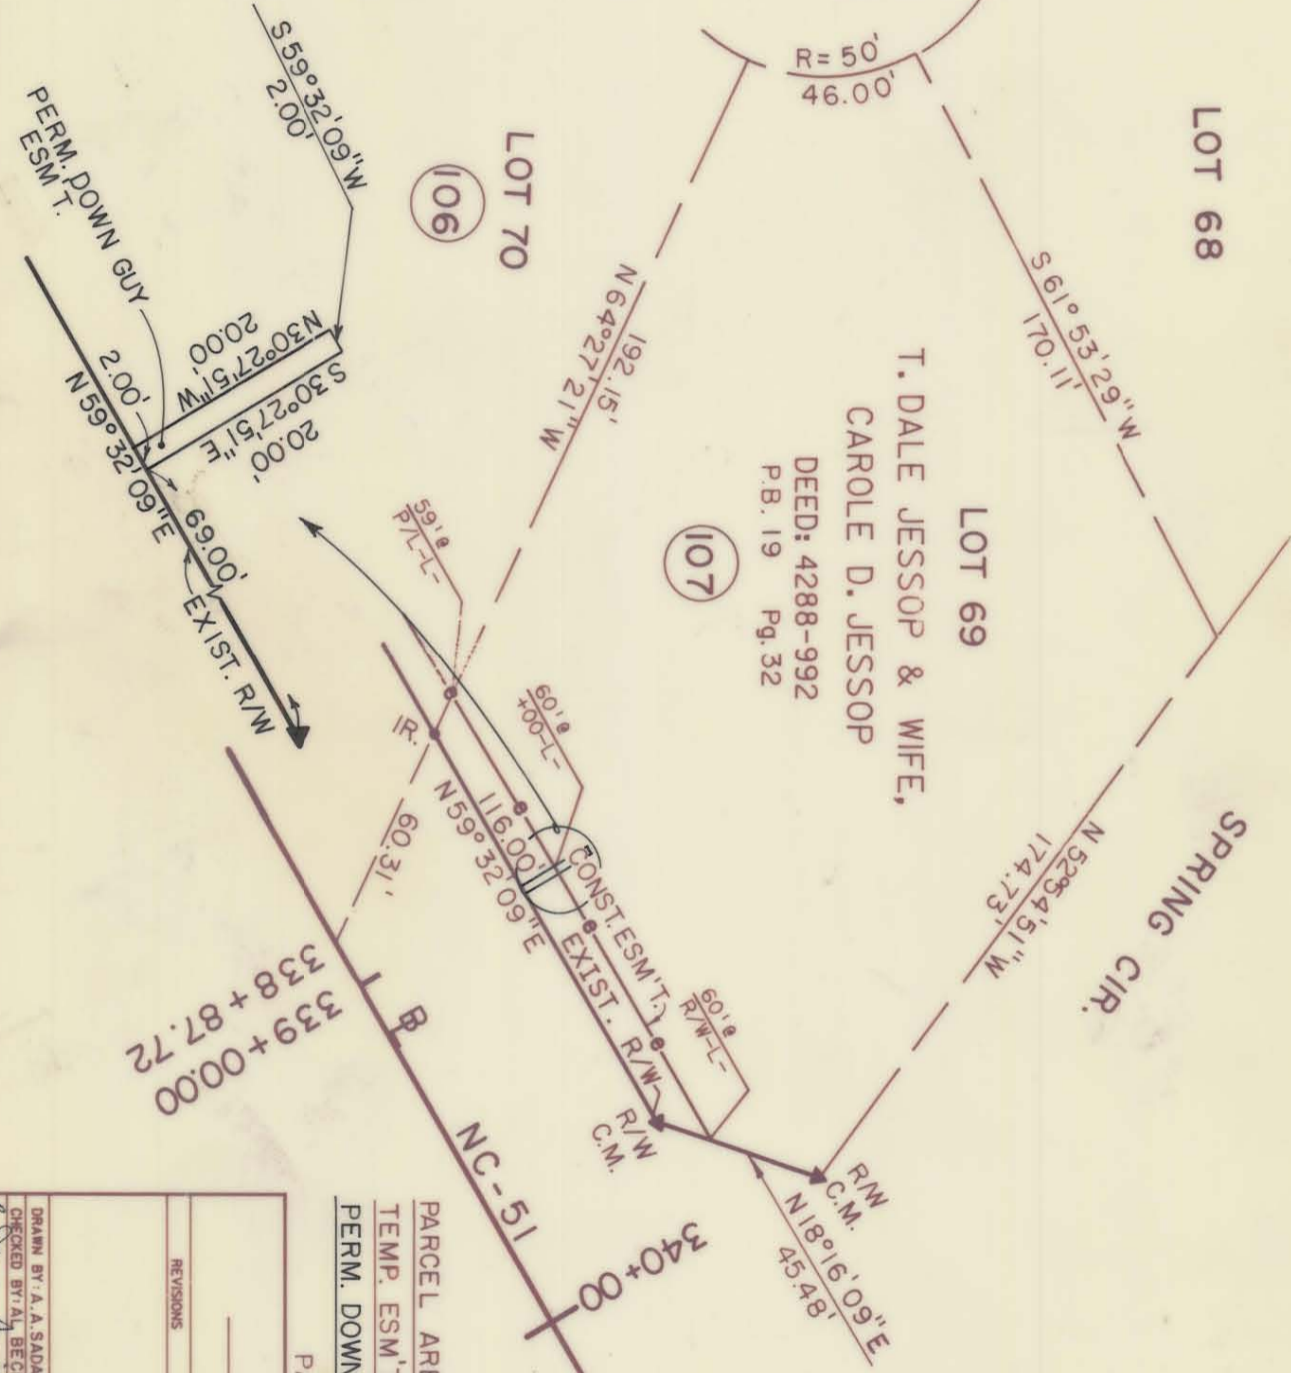

PARCEL AREA = 35,046.181 SQ. FT. 0.805 AC.
 TEMP. ESM'T. AREA = 1,220.627 SQ. FT. 0.028 AC.
 PERM. DOWN GUY ESM'T. AREA = 4000 SQ. FT. 0.0009 AC.

PARCEL ID. 211 - 263 - 23

<p>CHARLOTTE ENGINEERING DEPARTMENT</p>		<p>NC. 51/NC. 16 INTERSECTION</p>		<p>PROPERTY OF T. DALE JESSOP CAROLE D JESSOP</p>	
<p>REVISIONS</p>		<p>DATE: 3/11/86</p>		<p>SCALE 1"=50"</p>	
<p>DRAWN BY: A.A. SADAT</p>		<p>CHECKED BY: AL BECK</p>		<p>SHEET 1 OF 1</p>	
<p>SURVEY BY: Martin RirDETTE</p>		<p>DATE: 3/11/86</p>		<p>SCALE 1"=50"</p>	

211-263-23