


NOTE: Property corners shown circled were located by actual survey. Bearings are based on

N.C. COORDINATE SYSTEM

PARCEL AREA = 19,384.607 SQ. FT. 0.445 AC.
 TEMP. ESM'T. AREA = 1,724.387 SQ. FT. 0.039 AC.

This map was prepared for the purpose of right of way or easement acquisition only, and is not intended to be a boundary survey of the property shown.

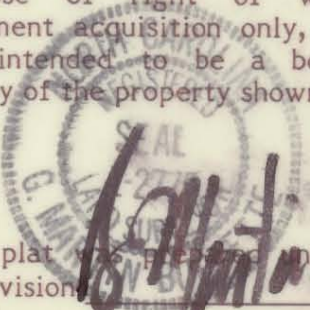

[Handwritten signature]

This plat was prepared under supervision

N.C. Reg. Surveyor No. 2775

PARCEL ID# 211-213-01

		JOB NO.
CHARLOTTE ENGINEERING DEPARTMENT		FILE NO.
NC. 51/NC. 16 INTERSECTION		SHEET
PROPERTY OF SMITH, HOBART REALTY CO. INC		OF
DRAWN BY: A.A. SADAT	DATE: 3/11/86	SCALE 1"=50'
CHECKED BY: AL BECK		
<i>R. Davis Smith</i> SURVEY SUPVR.		

211-264-01